



1410 FLOOR ILLUSTRATION (37' EAVE HEIGHT)

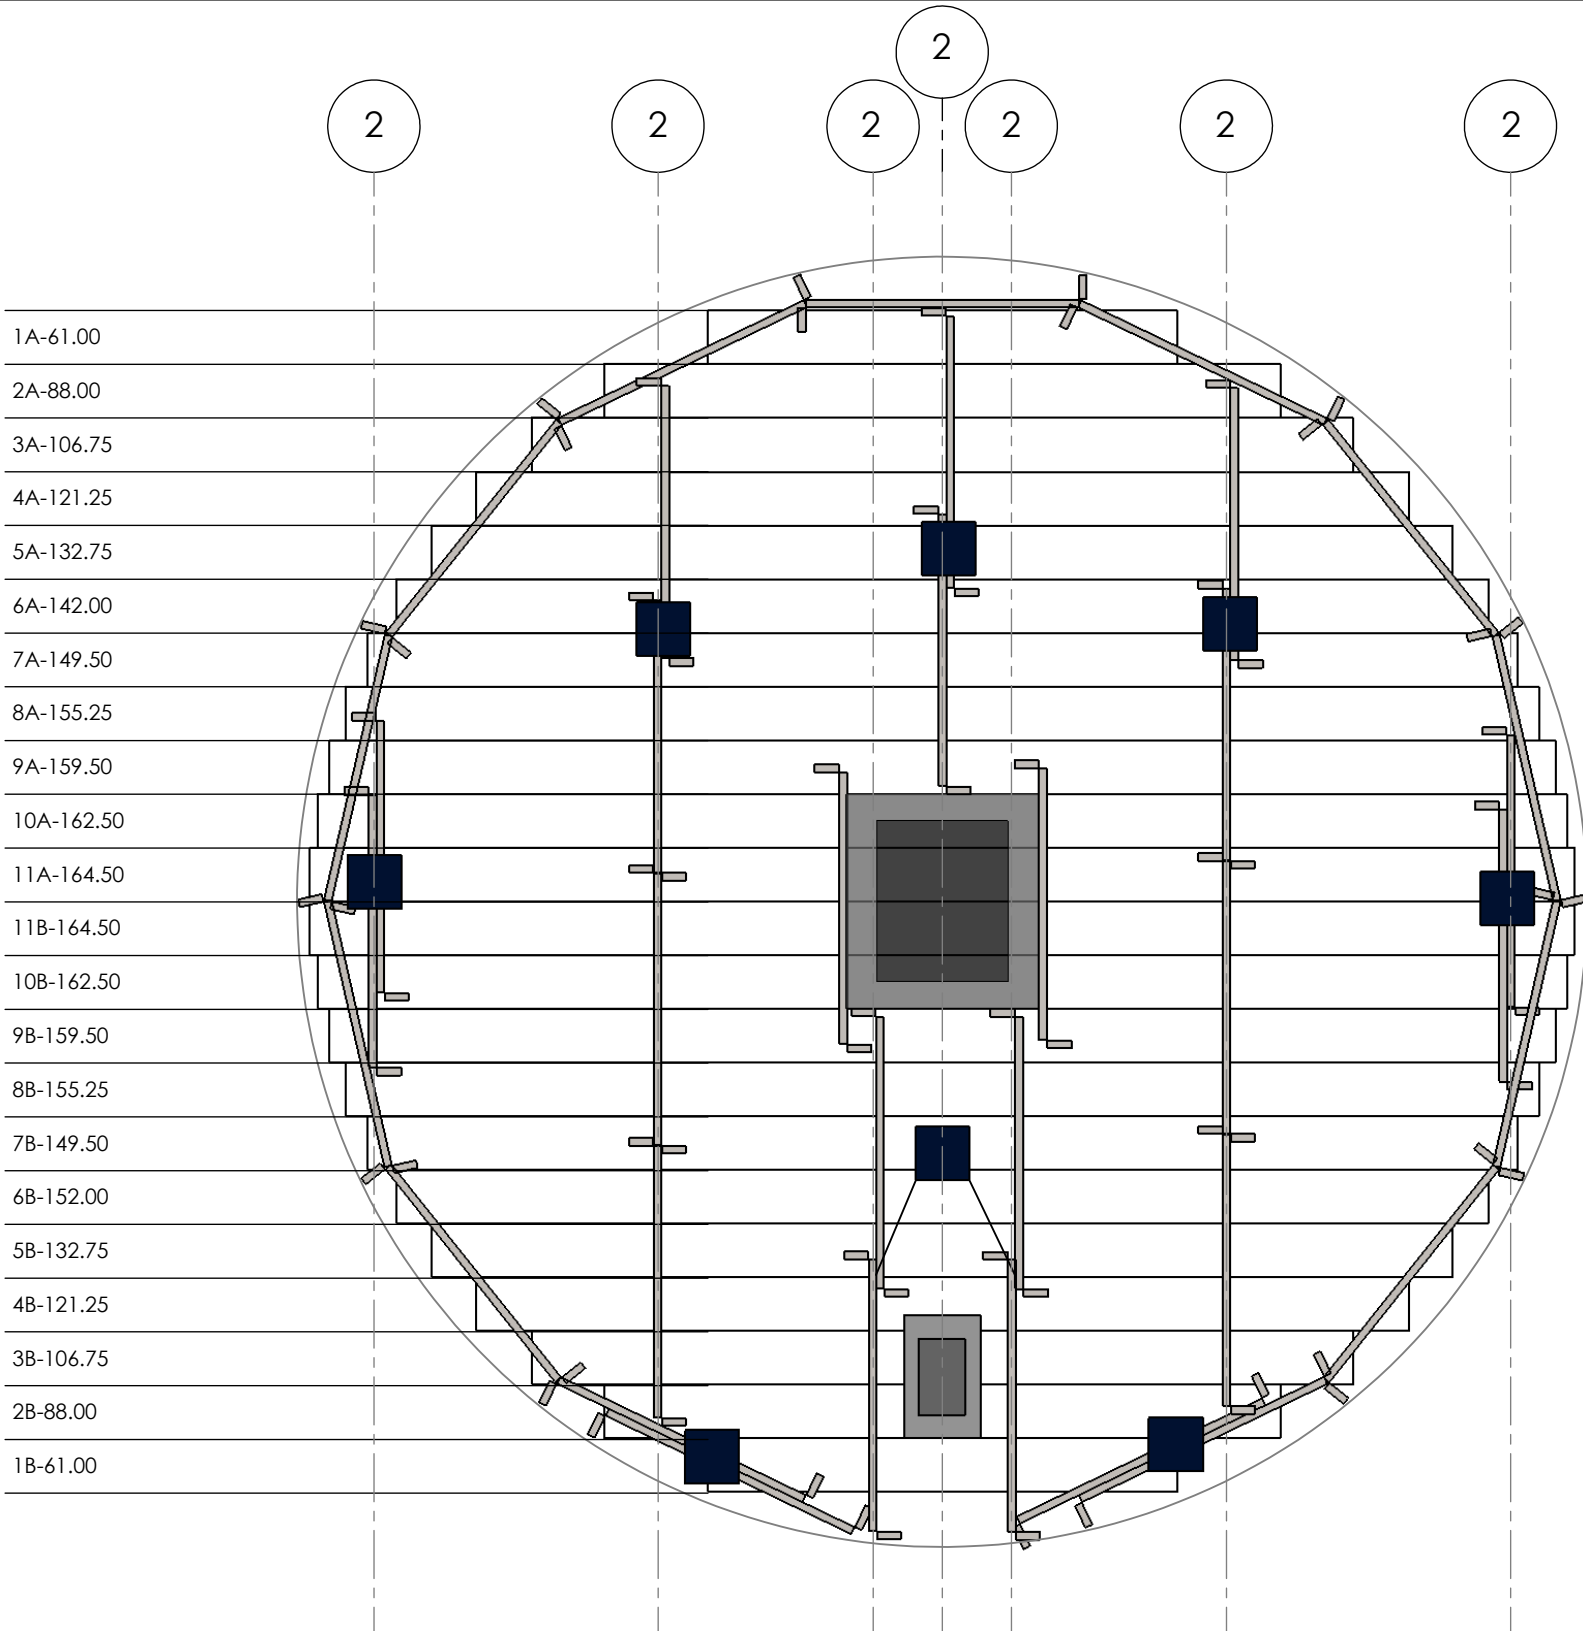

 CLIPS PLACED AT EVERY INTERSECTION FROM ROW TO SUPPORT CIRCUMFERENCE

**WARNING: DO NOT EXCEED 6" OF BOARD OVER HANG FROM SUPPORT**

ITEM	DESCRIPTION
1	CENTER CHALKLINE
2	NORMAL CHALKLINE SPACING 37"
2S	INNER ROW CHALKLINE SPACING 9"
	2 CLIPS (APPLIED AT THE TOP AND BOTTOM OF EVERY SYNTIRO INTERSECTION)

ITEM	AMOUNT
42" SYNTIRO'S	37
CLIPS	45

UNITS	TOTALS
LIN/FT	240.50'
FLASHING	29
OVR. WGHT	761.75 LBS