



1517 FLOOR ILLUSTRATION (62' EAVE HEIGHT)

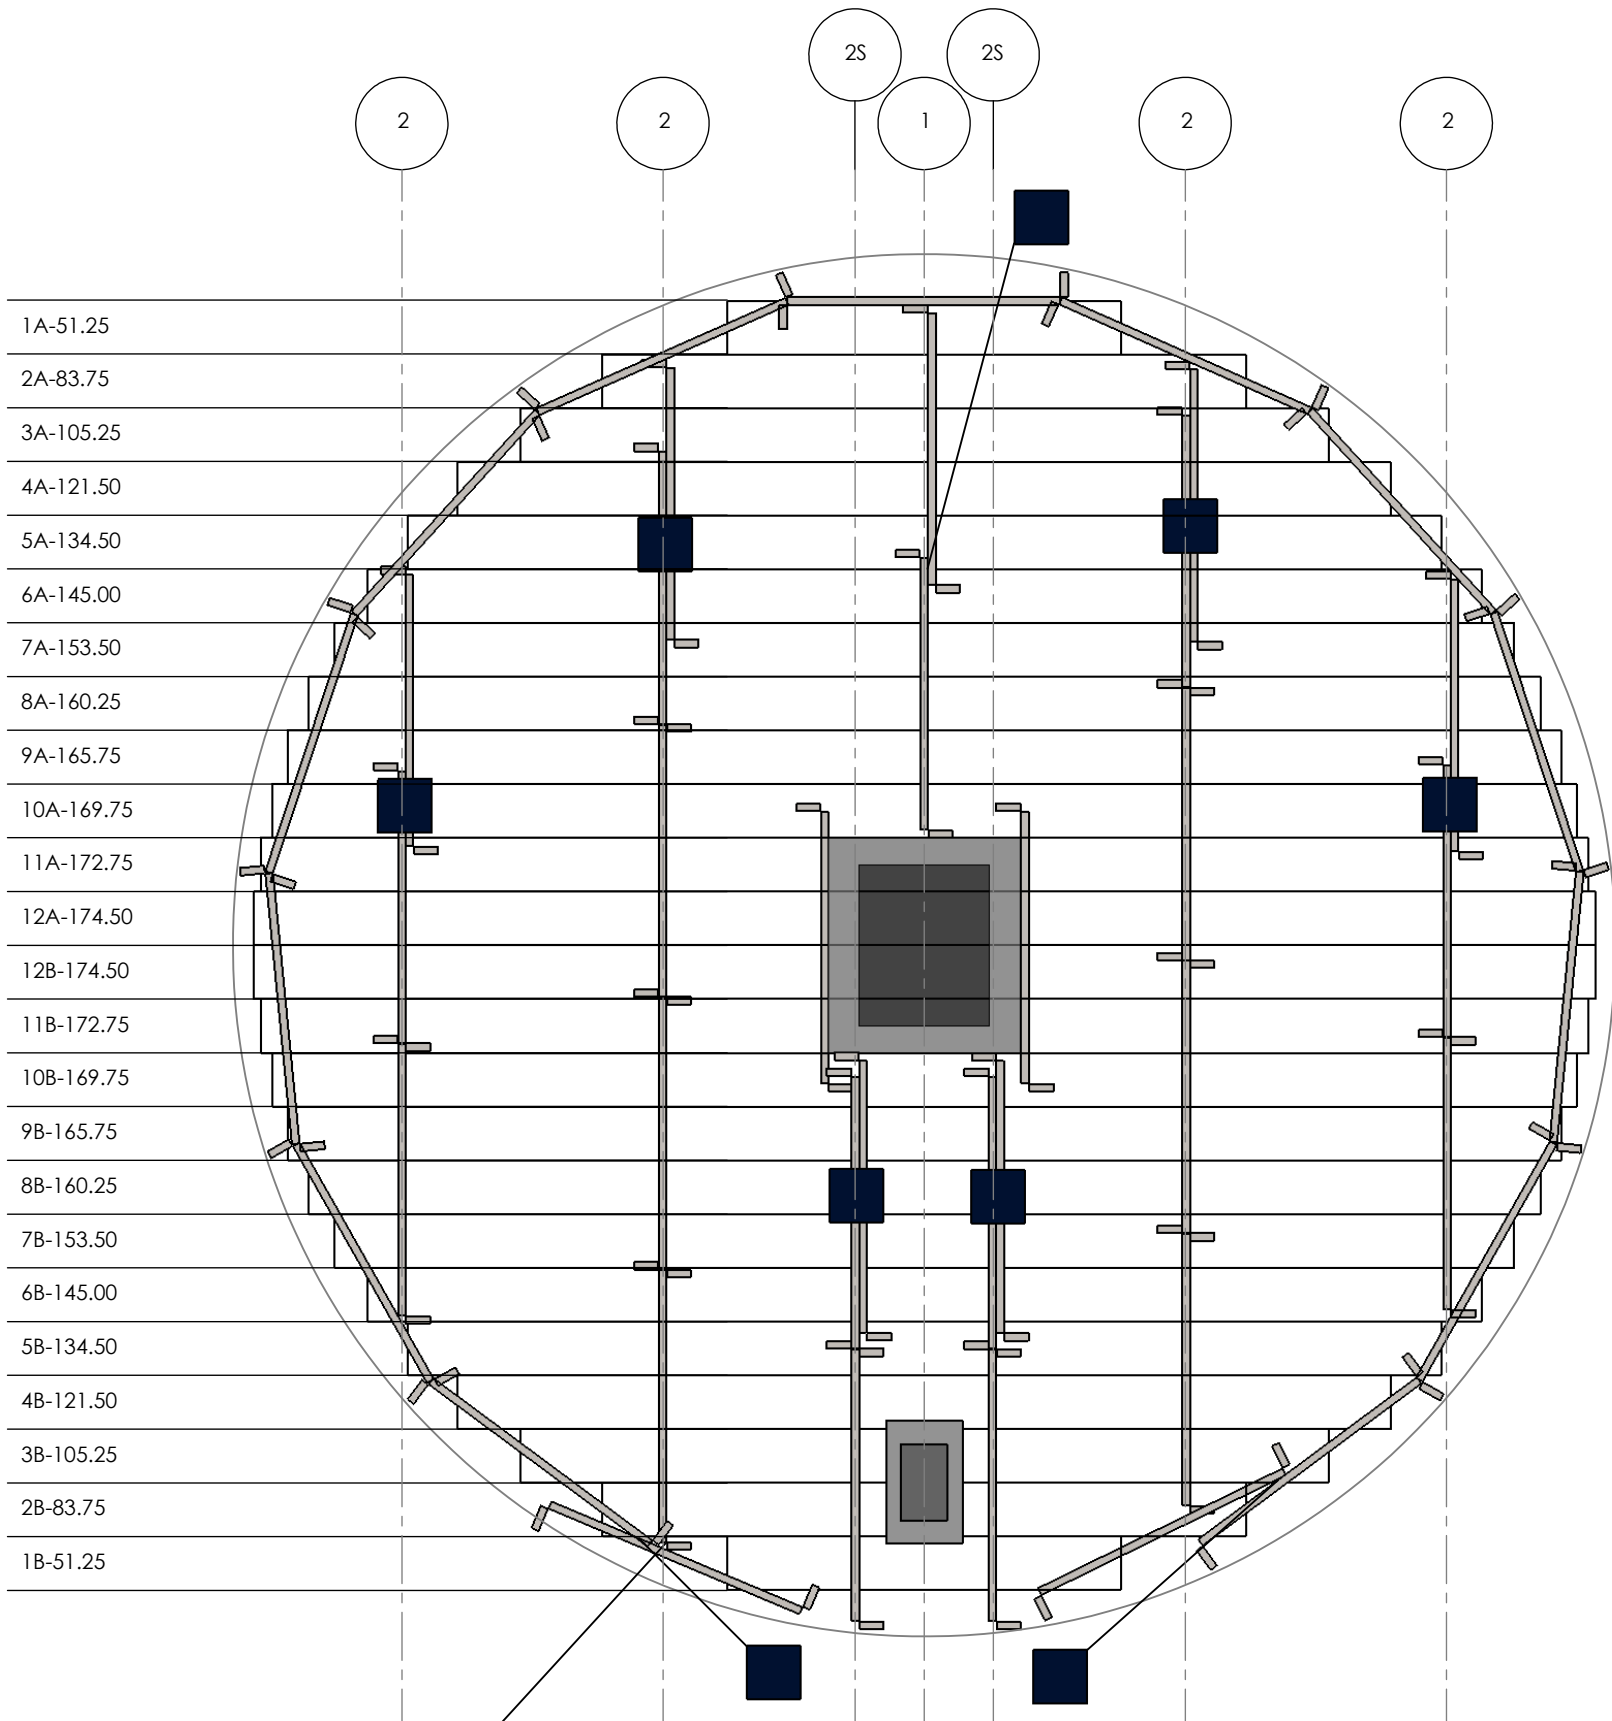

CLIPS PLACED AT EVERY INTERSECTION FROM ROW TO SUPPORT CIRCUMFERENCE

ITEM	DESCRIPTION
1	CENTER CHALKLINE
2	NORMAL CHALKLINE SPACING 34"
2S	INNER ROW CHALKLINE SPACING 9"
	2 CLIPS (APPLIED AT THE TOP AND BOTTOM OF EVERY SYNTIRO INTERSECTION)

WARNING: DO NOT EXCEED 6" OF BOARD OVER HANG FROM SUPPORT

ITEM	AMOUNT
42' SYNTIRO'S	43
CLIPS	40