


1621 FLOOR ILLUSTRATION (77' EAVE HEIGHT)

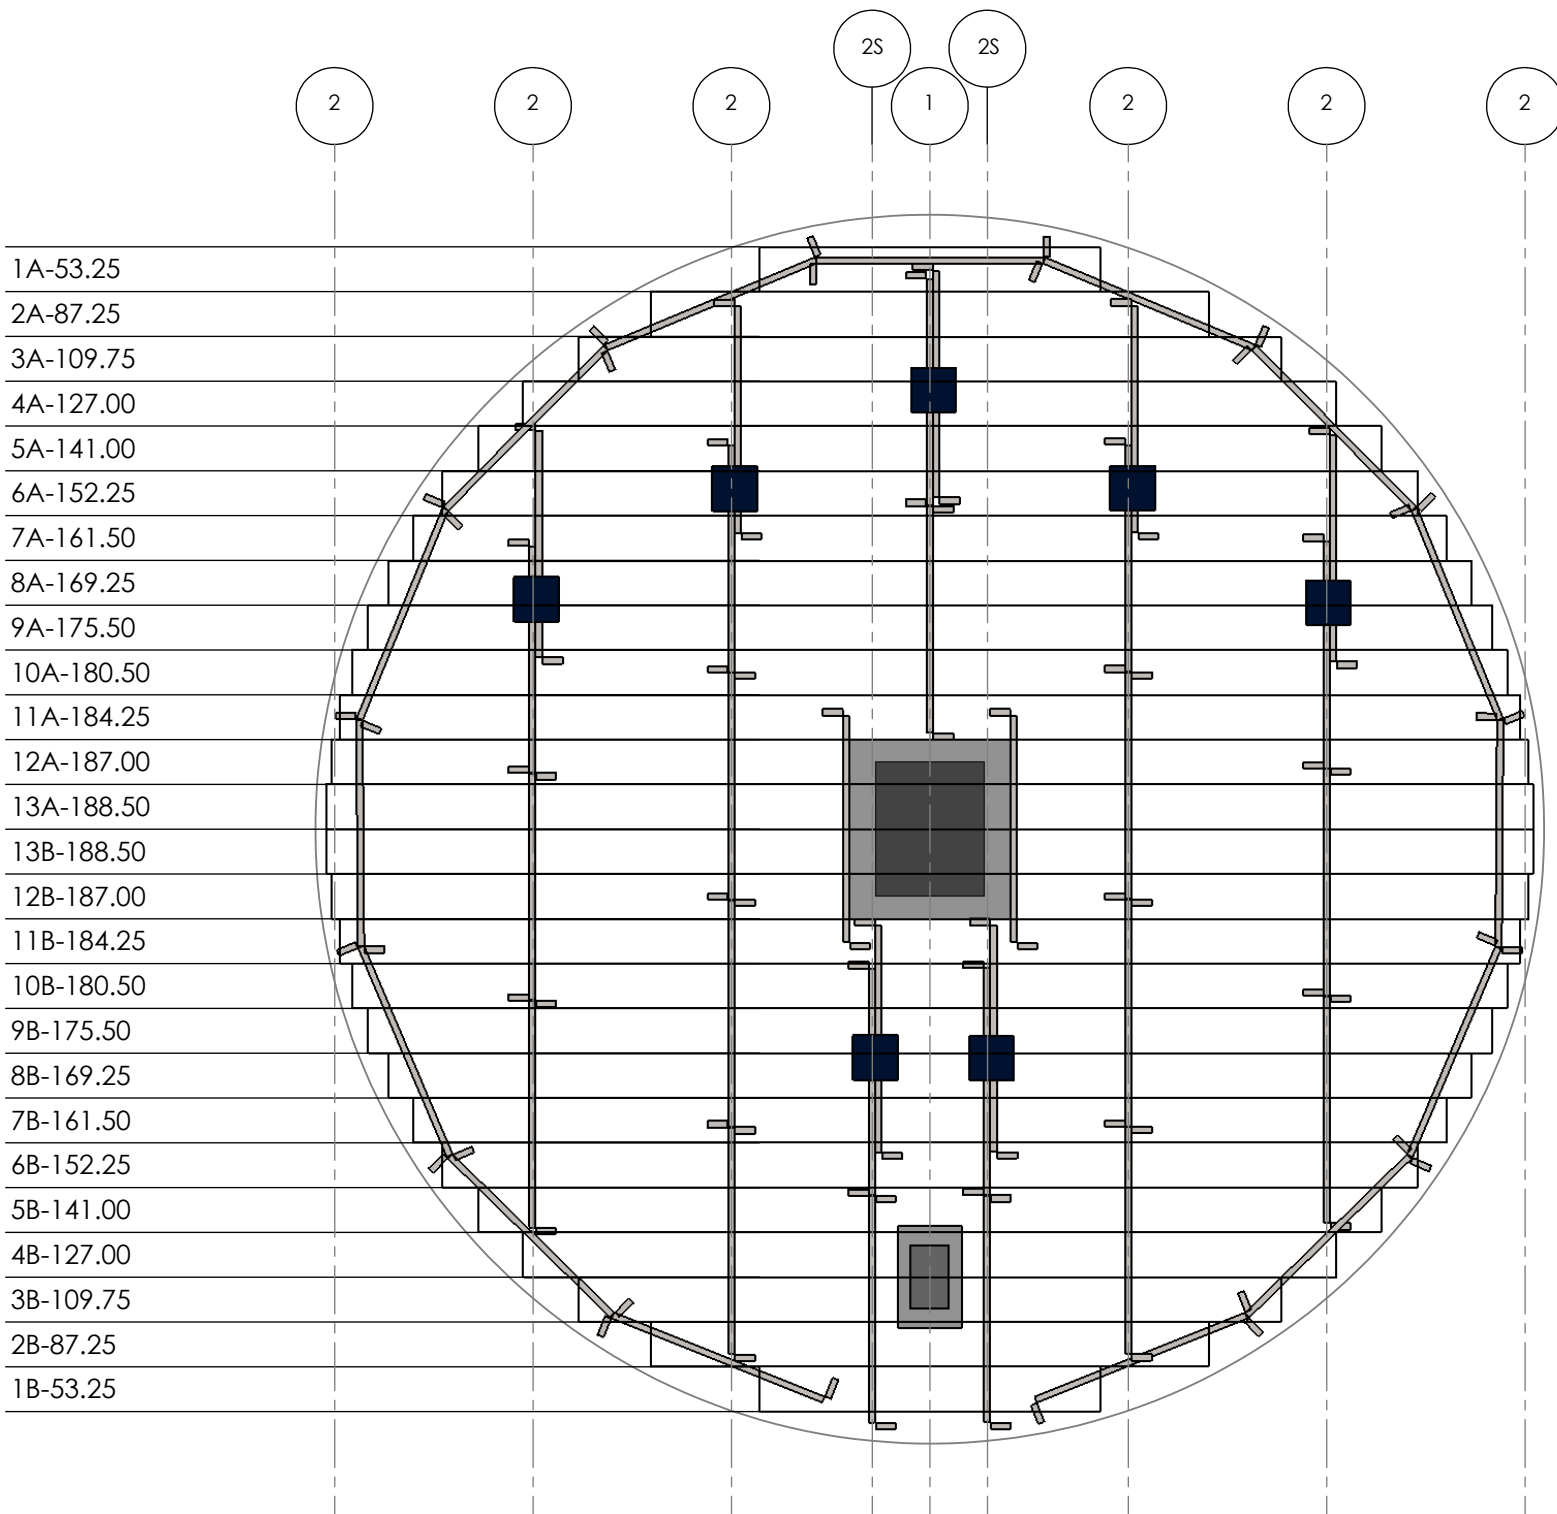

**■** CLIPS PLACED AT EVERY INTERSECTION FROM ROW TO SUPPORT CIRCUMFERENCE

**WARNING: DO NOT EXCEED 6" OF BOARD OVER HANG FROM SUPPORT**

| ITEM     | DESCRIPTION   |
|----------|---|
| 1        | CENTER CHALKLINE  |
| 2        | NORMAL CHALKLINE SPACING 31"  |
| 2S       | SPECIAL CHALKLINE SPACING (9" FROM CENTER)                            |
| <b>■</b> | 2 CLIPS (APPLIED AT THE TOP AND BOTTOM OF EVERY SUPPORT INTERSECTION) |

| ITEM         | AMOUNT |
|--------------|--------|
| 42' SYNTIROS | 46     |
| CLIPS        | 35     |