



1819 FLOOR ILLUSTRATION (70' EAVE HEIGHT)

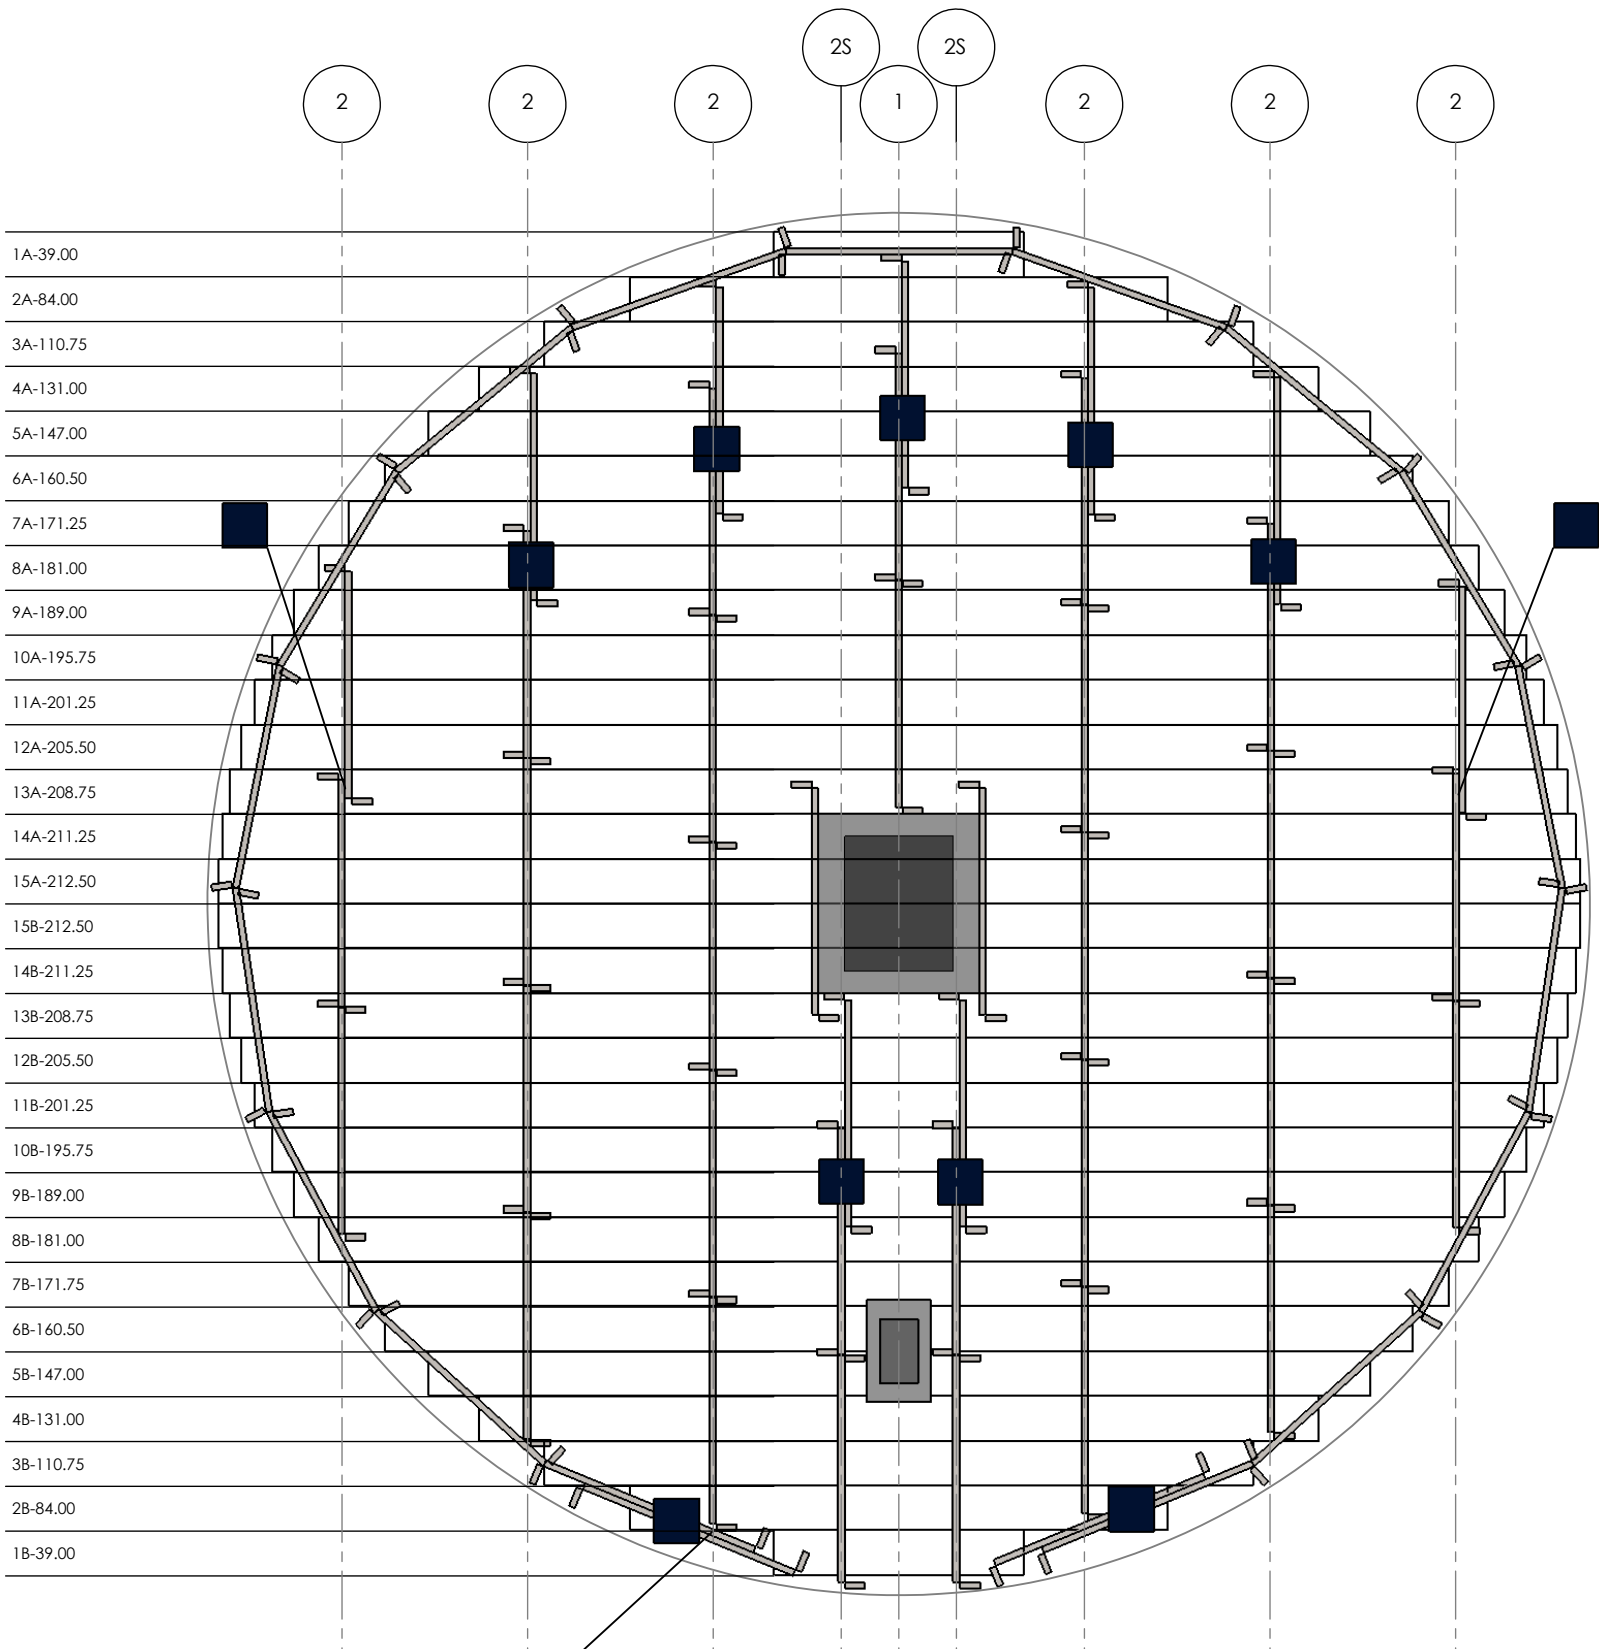

CLIPS PLACED AT EVERY INTERSECTION FROM ROW TO SUPPORT CIRCUMFERENCE

WARNING: DO NOT EXCEED 6" OF BOARD OVER HANG FROM SUPPORT

ITEM	DESCRIPTION
1	CENTER CHALKLINE
2	NORMAL CHALKLINE SPACING 29"
2S	INNER ROW CHALKLINE SPACING 9"
	2 CLIPS (APPLIED AT THE TOP AND BOTTOM OF EVERY SYNTIRO INTERSECTION)

ITEM	AMOUNT
42" SYNTIRO'S	60
CLIPS	55