


2214 FLOOR ILLUSTRATION (51' EAVE HEIGHT)

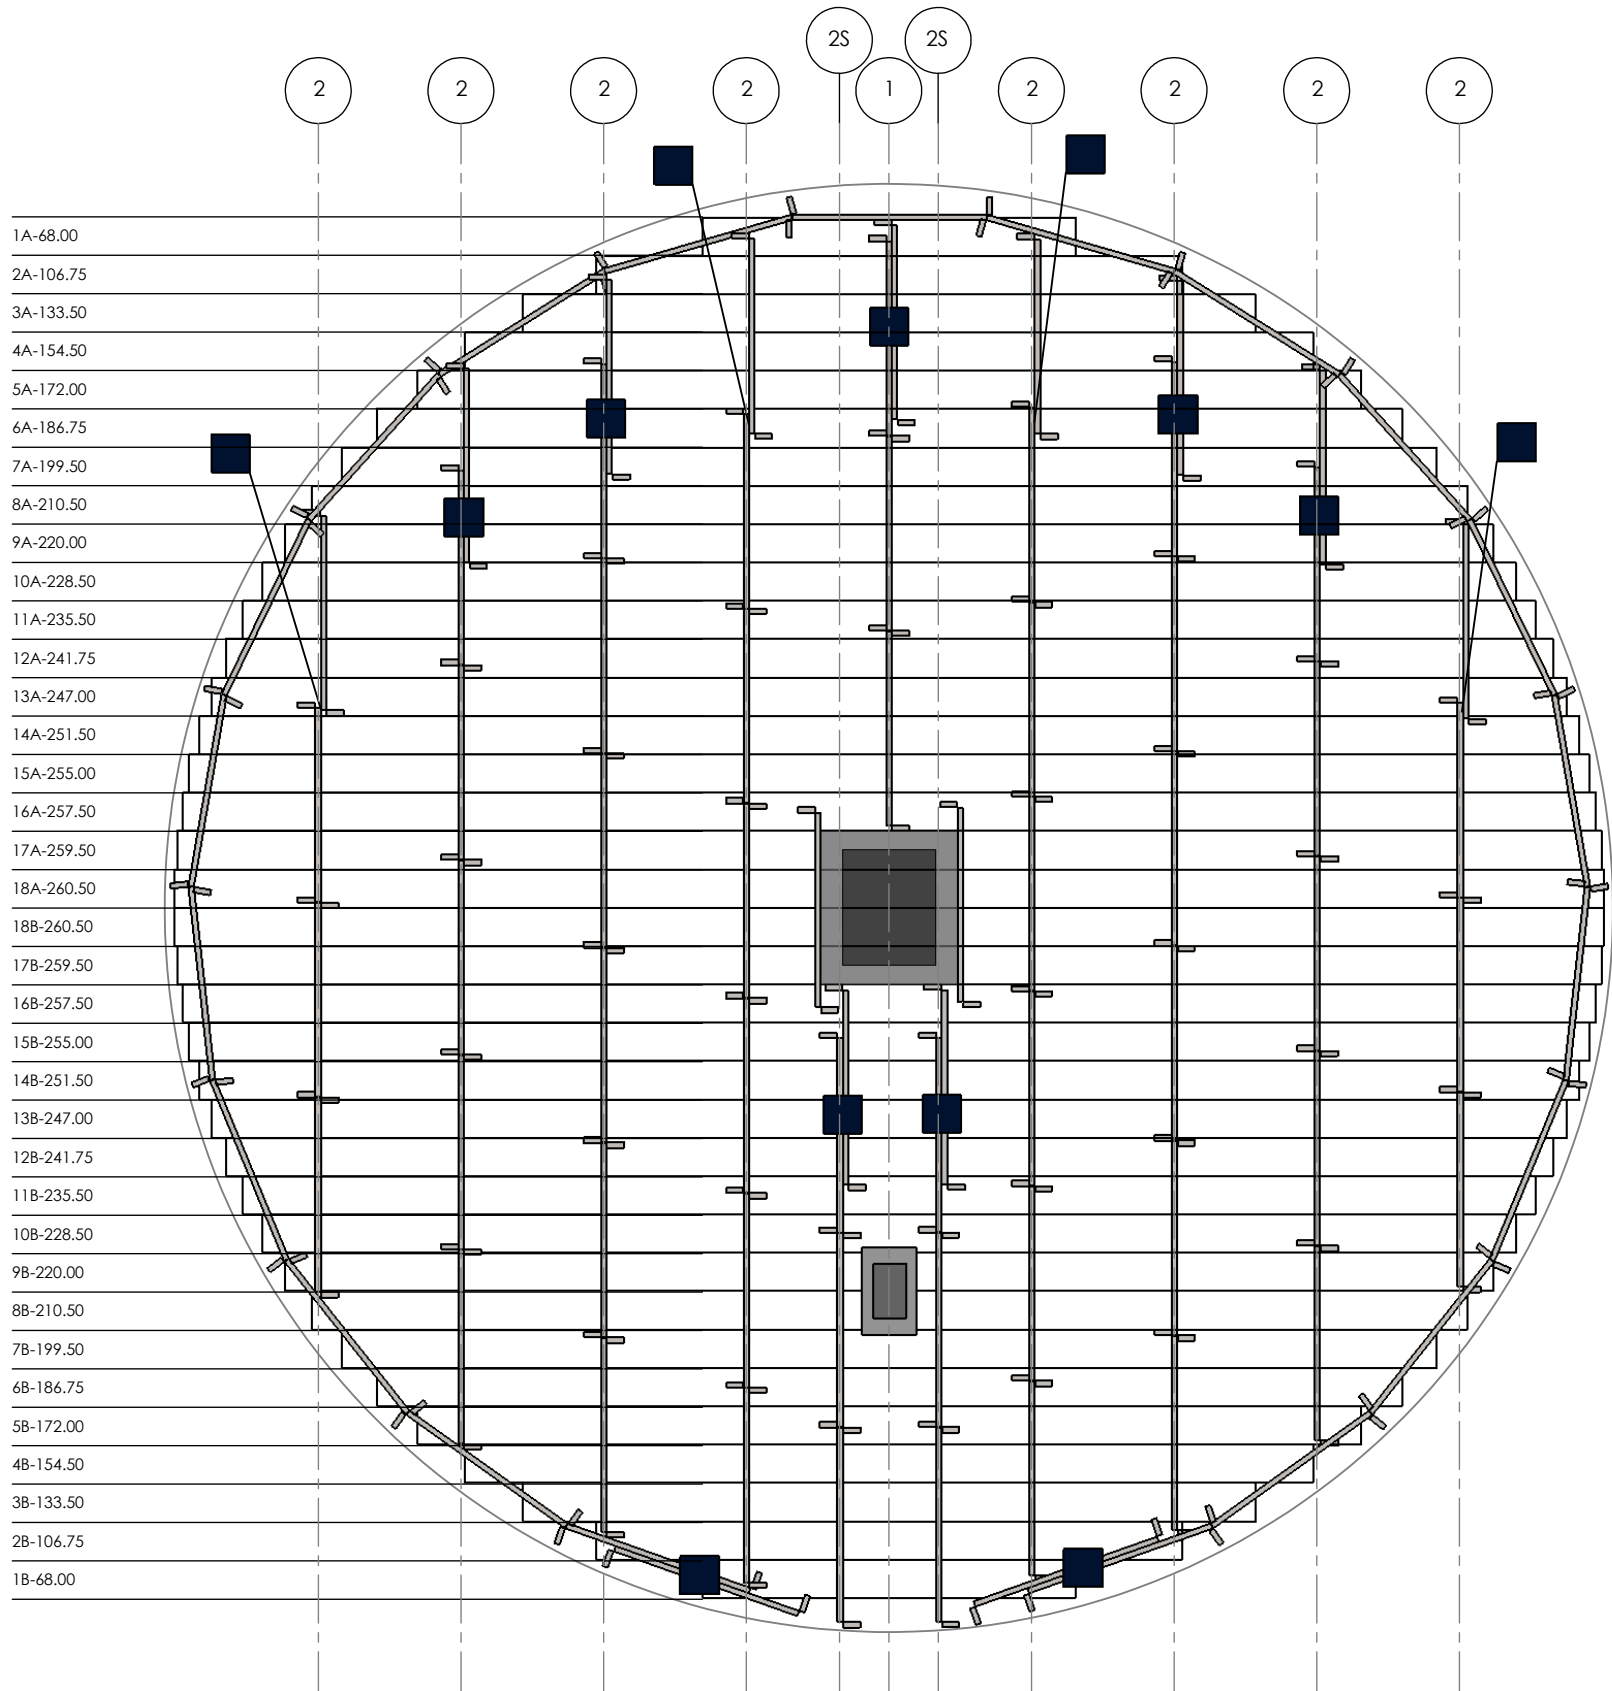

■ CLIPS PLACED AT EVERY INTERSECTION FROM ROW TO SUPPORT CIRCUMFERENCE

WARNING: DO NOT EXCEED 6" OF BOARD OVER HANG FROM SUPPORT

ITEM	DESCRIPTION
1	CENTER CHALKLINE
2	NORMAL CHALKLINE SPACING 26"
2S	INNER ROW CHALKLINE SPACING 9"
■	2 CLIPS (APPLIED AT THE TOP AND BOTTOM OF EVERY SYNTIRO INTERSECTION)

ITEM	AMOUNT
42" SYNTIRO'S	87
CLIPS	65

UNITS	TOTALS
LIN/FT	614.71'
WEIGHT	952.80 LBS
FLASHING	45 PCE