


2706 FLOOR ILLUSTRATION (22' EAVE HEIGHT)

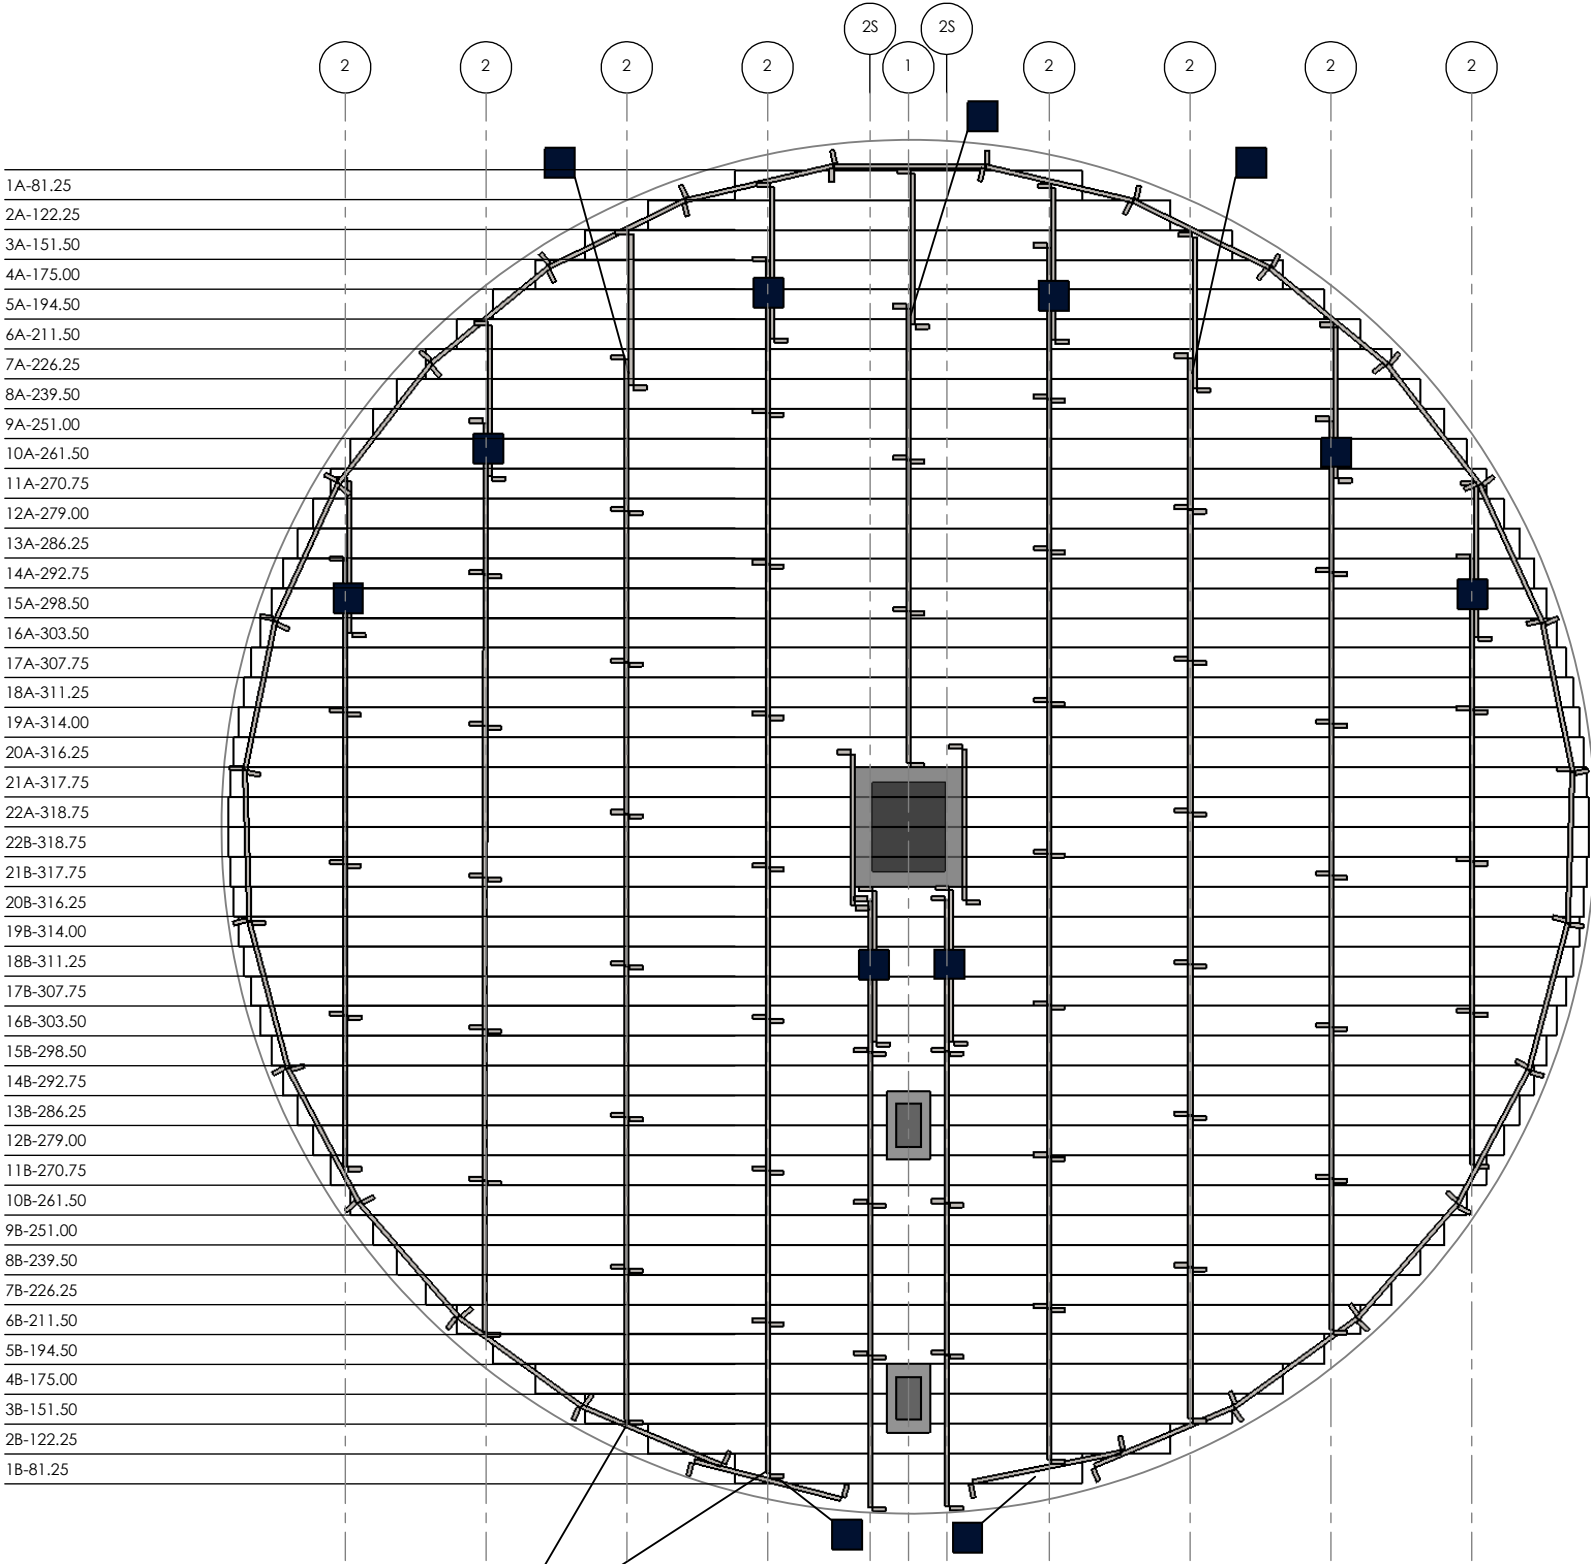

- 1A-81.25
- 2A-122.25
- 3A-151.50
- 4A-175.00
- 5A-194.50
- 6A-211.50
- 7A-226.25
- 8A-239.50
- 9A-251.00
- 10A-261.50
- 11A-270.75
- 12A-279.00
- 13A-286.25
- 14A-292.75
- 15A-298.50
- 16A-303.50
- 17A-307.75
- 18A-311.25
- 19A-314.00
- 20A-316.25
- 21A-317.75
- 22A-318.75
- 22B-318.75
- 21B-317.75
- 20B-316.25
- 19B-314.00
- 18B-311.25
- 17B-307.75
- 16B-303.50
- 15B-298.50
- 14B-292.75
- 13B-286.25
- 12B-279.00
- 11B-270.75
- 10B-261.50
- 9B-251.00
- 8B-239.50
- 7B-226.25
- 6B-211.50
- 5B-194.50
- 4B-175.00
- 3B-151.50
- 2B-122.25
- 1B-81.25

CLIPS PLACED AT EVERY INTERSECTION FROM ROW TO SUPPORT CIRCUMFERENCE

WARNING: DO NOT EXCEED 6" OF BOARD OVER HANG FROM SUPPORT

ITEM	DESCRIPTION
1	CENTER CHALKLINE
2	NORMAL CHALKLINE SPACING 33"
2S	INNER ROW CHALKLINE SPACING 9"
■	2 CLIPS (APPLIED AT THE TOP AND BOTTOM OF EVERY SYNTIRO INTERSECTION)

ITEM	AMOUNT
42' SYNTIRO'S	103
CLIPS	65