



3620 FLOOR ILLUSTRATION (73' EAVE HEIGHT)

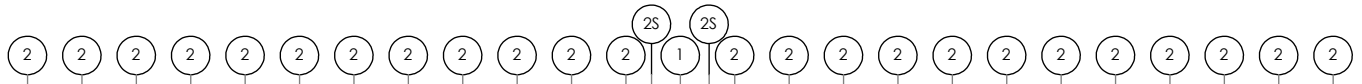

1A-70.00
 2A-127.75
 3A-165.75
 4A-195.50
 5A-220.75
 6A-242.25
 7A-261.50
 8A-278.75
 9A-294.25
 10A-308.25
 11A-321.25
 12A-333.00
 13A-343.75
 14A-353.75
 15A-362.75
 16A-371.25
 17A-378.75
 18A-385.75
 19A-392.25
 20A-398.00
 21A-403.25
 22A-407.75
 23A-412.00
 24A-415.50
 25A-418.50
 26A-421.25
 27A-423.25
 28A-425.00
 29A-426.00
 30A-426.75
 30B-426.75
 29B-426.00
 28B-425.00
 27B-423.25
 26B-421.25
 25B-418.50
 24B-415.50
 23B-412.00
 22B-407.75
 21B-403.25
 20B-398.00
 19B-392.25
 18B-385.75
 17B-378.75
 16B-371.25
 15B-362.75
 14B-353.75
 13B-343.75
 12B-333.00
 11B-321.25
 10B-308.25
 9B-294.25
 8B-278.75
 7B-261.50
 6B-242.25
 5B-220.75
 4B-195.50
 3B-165.75
 2B-127.75
 1B-70.00

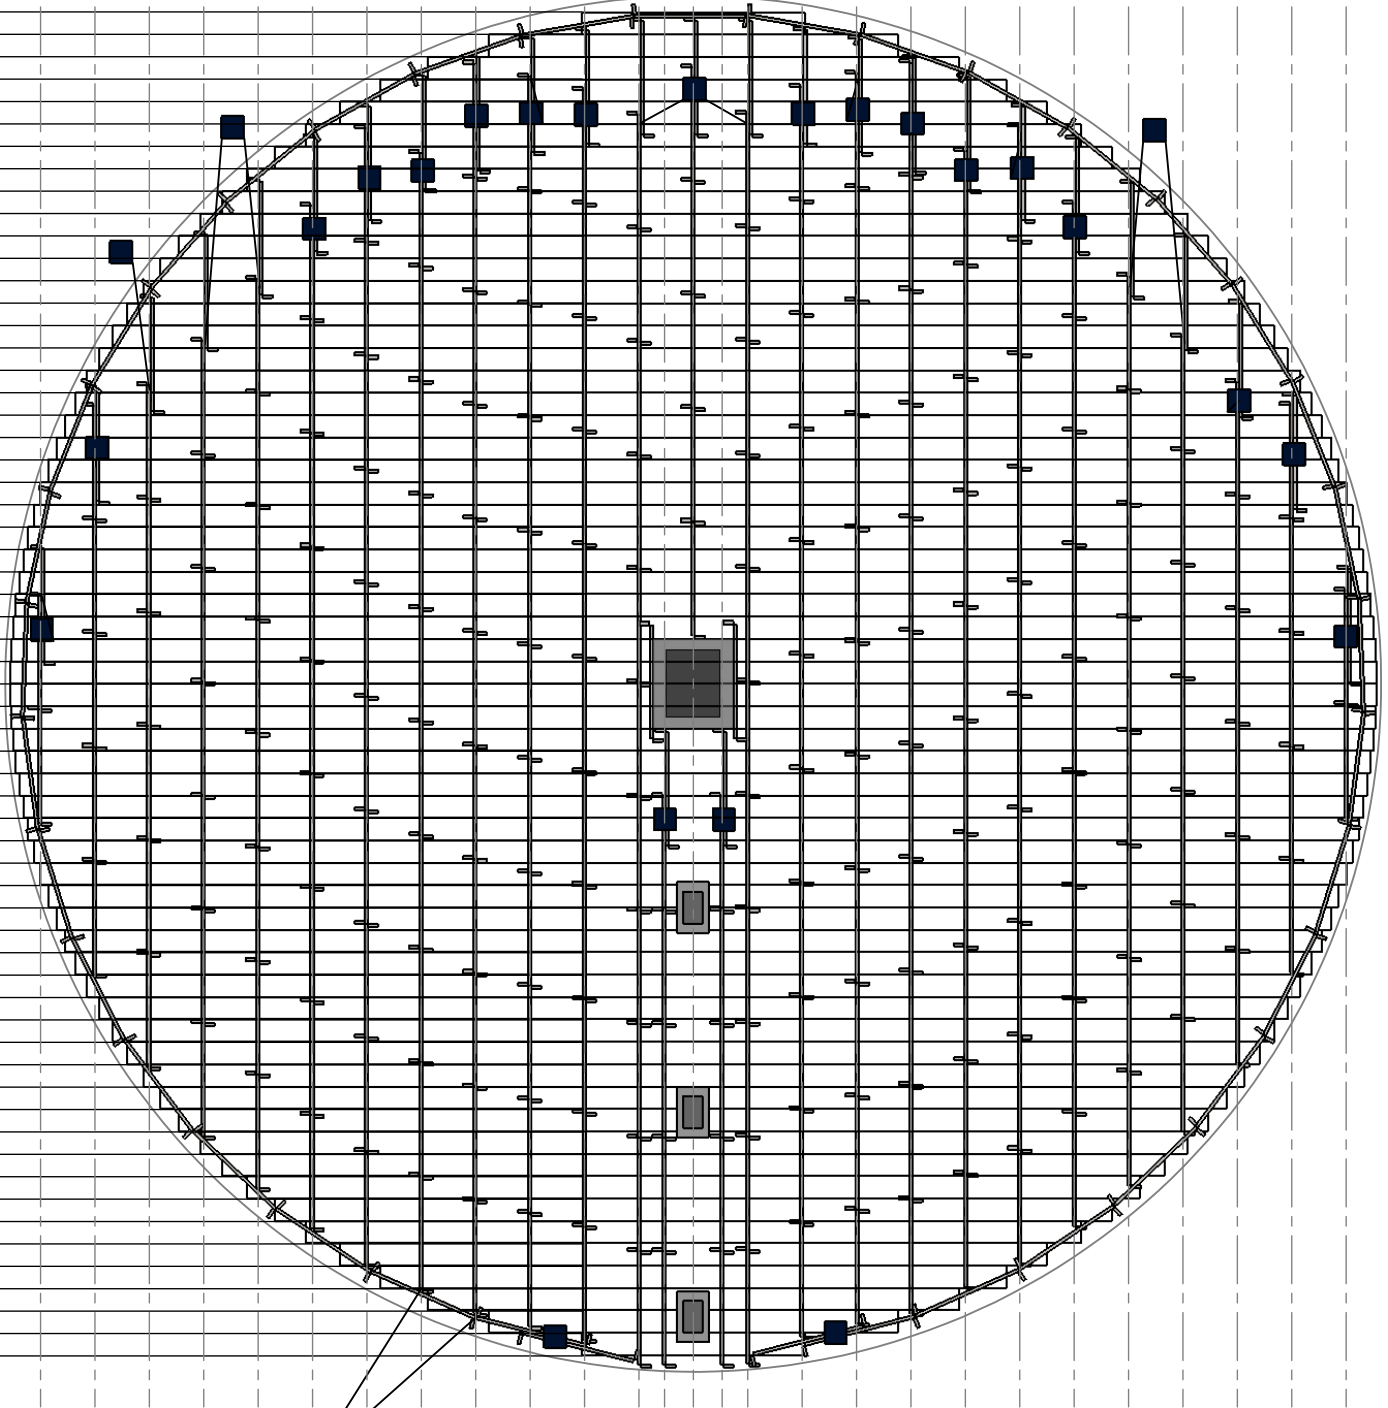

■ CLIPS PLACED AT EVERY INTERSECTION FROM ROW TO SUPPORT CIRCUMFERENCE

WARNING: DO NOT EXCEED 6" OF BOARD OVER HANG FROM SUPPORT

ITEM	DESCRIPTION
1	CENTER CHALKLINE
2	NORMAL CHALKLINE SPACING 17"
2S	INNER ROW CHALKLINE SPACING 9"
■	2 CLIPS (APPLIED AT THE TOP AND BOTTOM OF EVERY SYNTIRO INTERSECTION)

ITEM	AMOUNT
42" SYNTIRO'S	285
CLIPS	165

UNITS	TOTALS
LIN/FT	1664.08'
FLASHING	74
OVR. WGHT	5123 LBS