


- 1A-70.00
- 2A-127.75
- 3A-165.75
- 4A-195.50
- 5A-220.75
- 6A-242.25
- 7A-261.50
- 8A-278.75
- 9A-294.25
- 10A-308.25
- 11A-321.25
- 12A-333.00
- 13A-343.75
- 14A-353.75
- 15A-362.75
- 16A-371.25
- 17A-378.75
- 18A-385.75
- 19A-392.25
- 20A-398.00
- 21A-403.25
- 22A-407.75
- 23A-412.00
- 24A-415.50
- 25A-418.50
- 26A-421.25
- 27A-423.25
- 28A-425.00
- 29A-426.00
- 30A-426.75
- 30B-426.75
- 29B-426.00
- 28B-425.00
- 27B-423.25
- 26B-421.25
- 25B-418.50
- 24B-415.50
- 23B-412.00
- 22B-407.75
- 21B-403.25
- 20B-398.00
- 19B-392.25
- 18B-385.75
- 17B-378.75
- 16B-371.25
- 15B-362.75
- 14B-353.75
- 13B-343.75
- 12B-333.00
- 11B-321.25
- 10B-308.25
- 9B-294.25
- 8B-278.75
- 7B-261.50
- 6B-242.25
- 5B-220.75
- 4B-195.50
- 3B-165.75
- 2B-127.75
- 1B-70.00

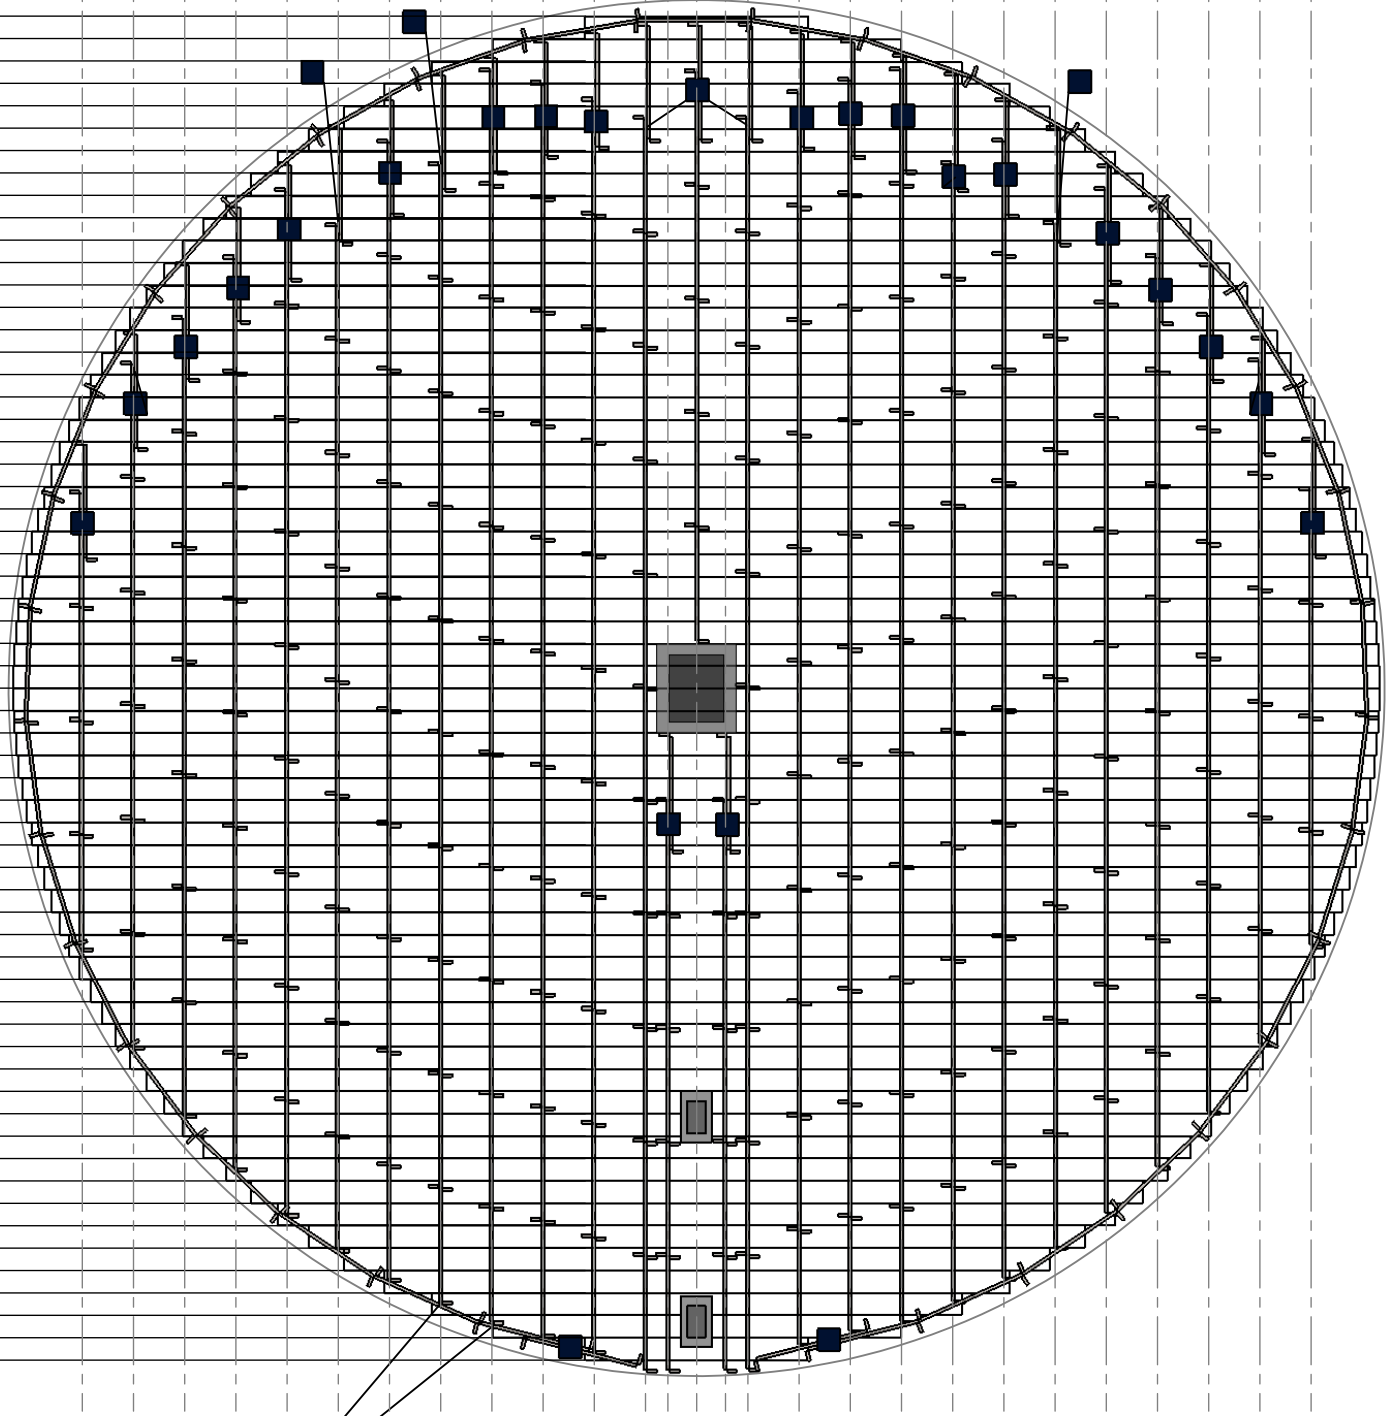

■ CLIPS PLACED AT EVERY INTERSECTION FROM ROW TO SUPPORT CIRCUMFERENCE

WARNING: DO NOT EXCEED 6" OF BOARD OVER HANG FROM SUPPORT

ITEM	DESCRIPTION
1	CENTER CHALKLINE
2	NORMAL CHALKLINE SPACING 16"
2S	INNER ROW CHALKLINE SPACING 9"
■	2 CLIPS (APPLIED AT THE TOP AND BOTTOM OF EVERY SYNTIRO INTERSECTION)

ITEM	AMOUNT
42" SYNTIRO'S	295
CLIPS	165

UNITS	TOTALS
LIN/FT	1664.08'
FLASHING	74
OVR. WGHT	5187 LBS