


4207 FULL FLOOR ILLUSTRATION (26' EAVE HEIGHT)

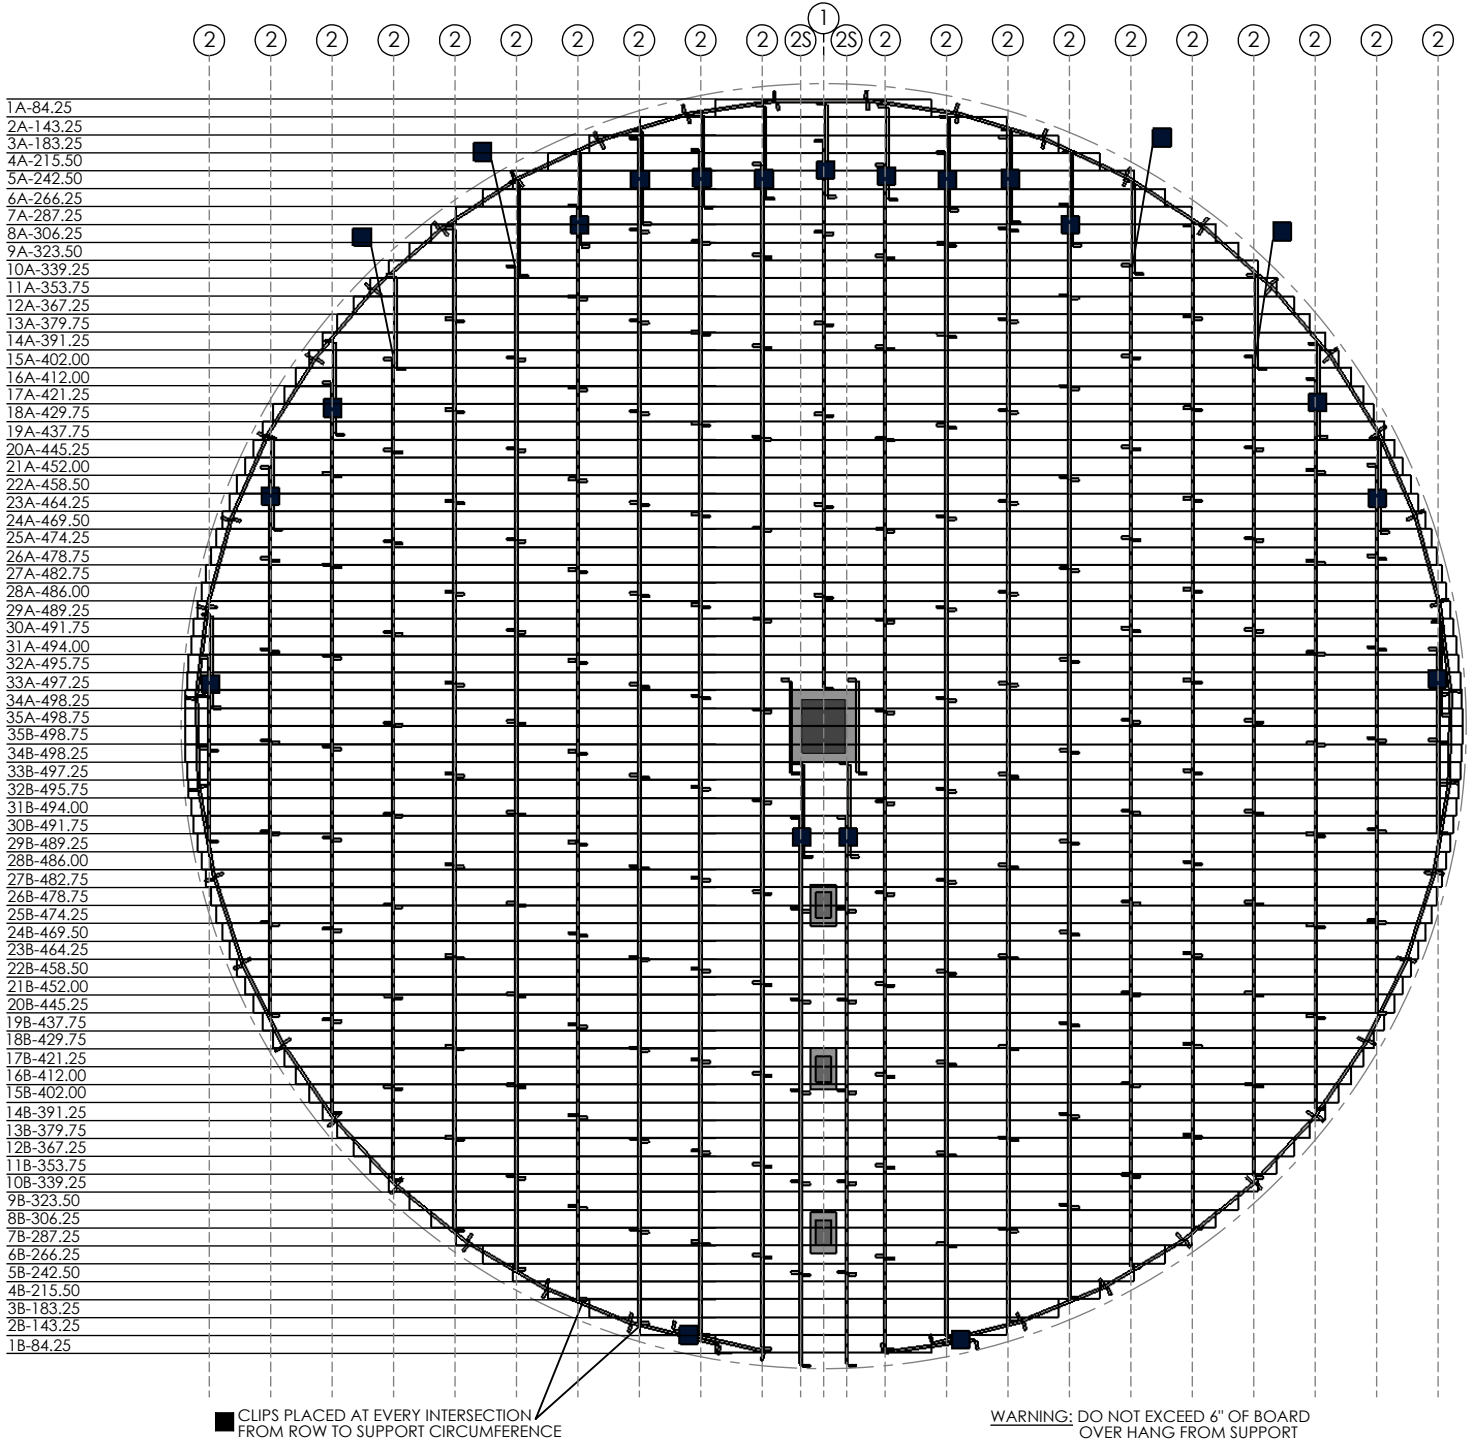

| ITEM | DESCRIPTION   |
|------|---|
| 1    | CENTER CHALKLINE  |
| 2    | NORMAL CHALKLINE SPACING 24"  |
| 2S   | INNER ROW CHALKLINE SPACING 9"  |
| ■    | 2 CLIPS (APPLIED AT THE TOP AND BOTTOM OF EVERY SYNTIRO INTERSECTION) |

| ITEM          | AMOUNT |
|---------------|--------|
| 42" SYNTIRO'S | 282    |
| CLIPS         | 135    |

| UNITS     | TOTALS   |
|-----------|----------|
| LIN/FT    | 2277.04' |
| FLASHING  | 86       |
| OVR. WGHT | 6469 LBS |