


4210 FULL FLOOR ILLUSTRATION (37' EAVE HEIGHT)

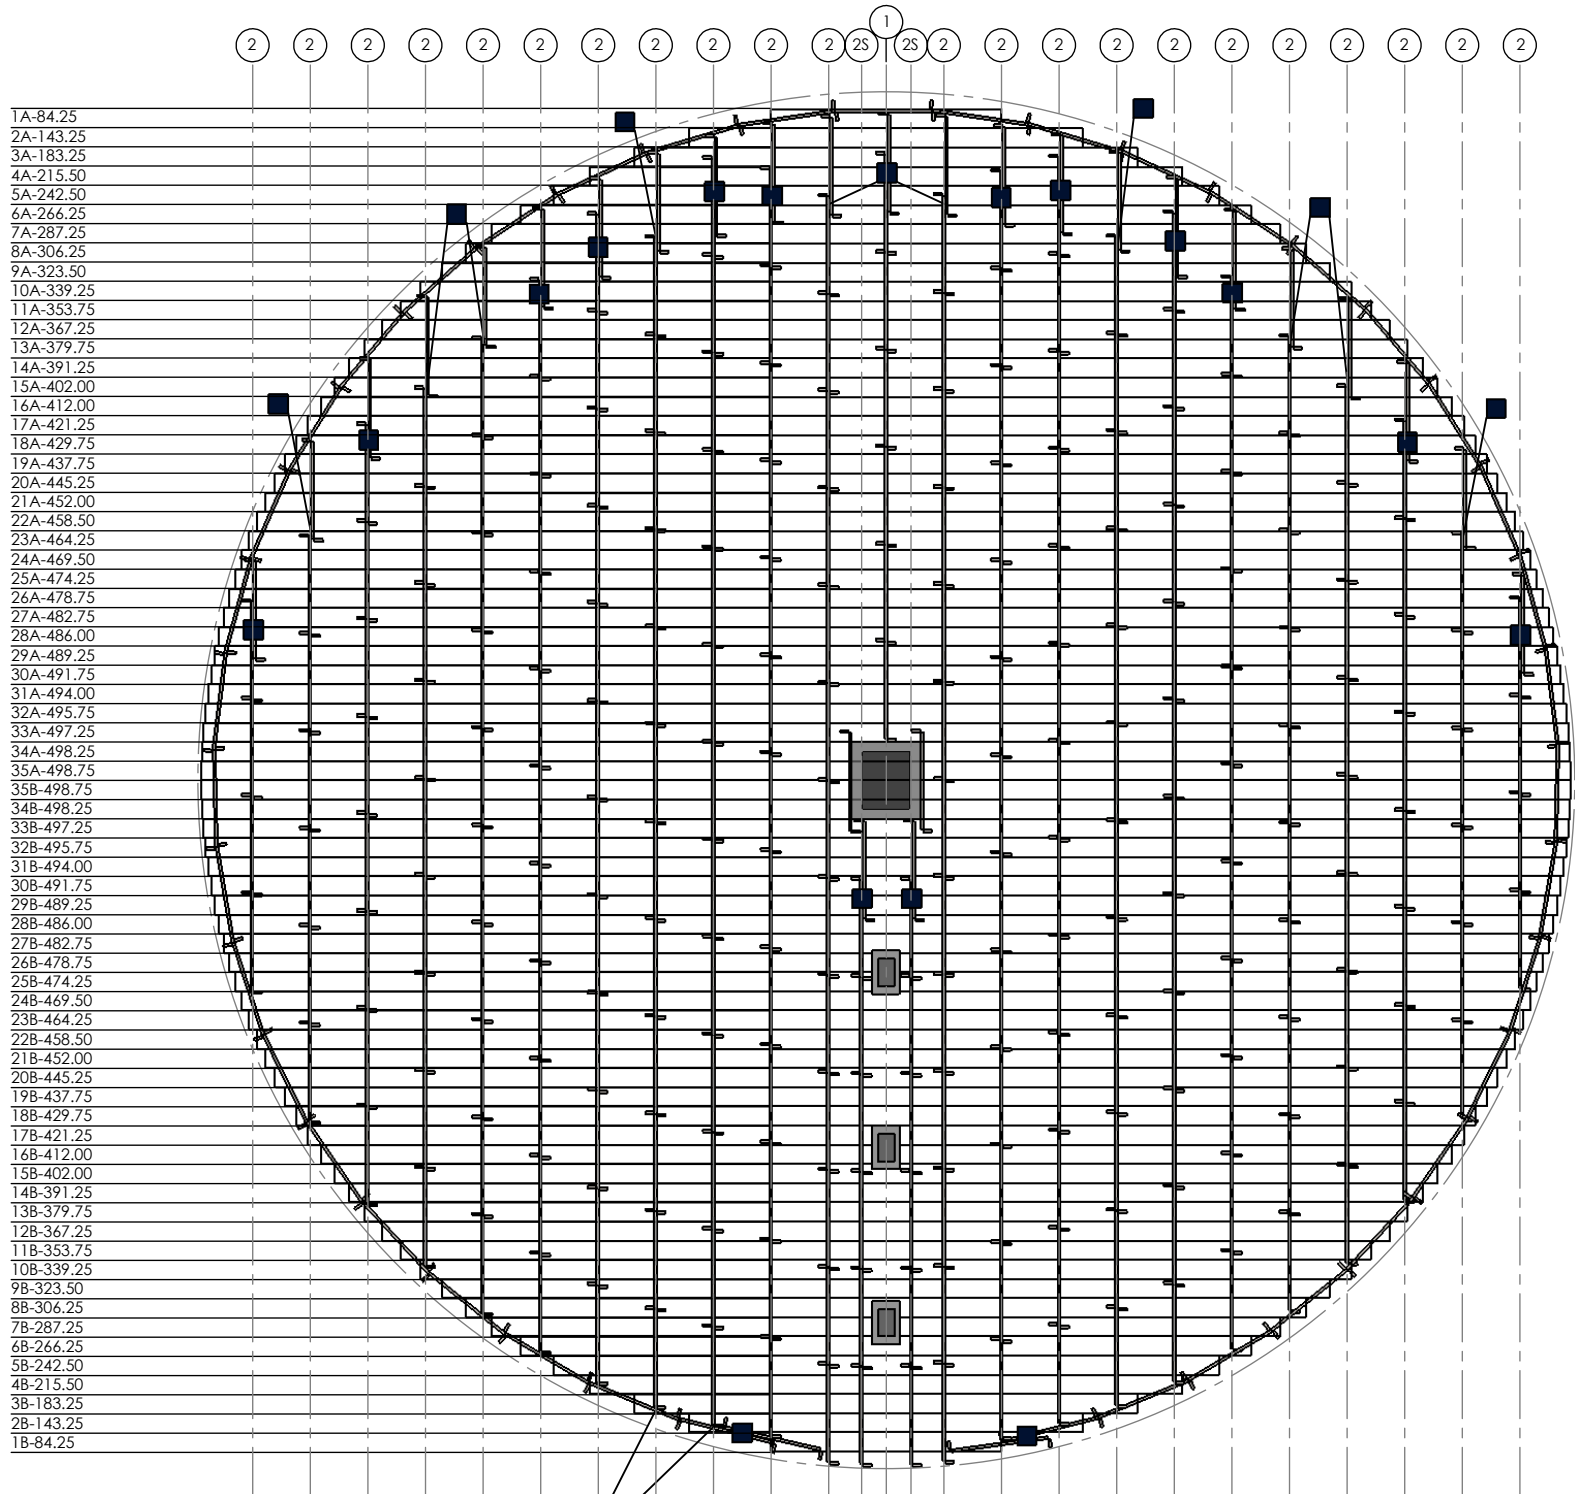

■ CLIPS PLACED AT EVERY INTERSECTION FROM ROW TO SUPPORT CIRCUMFERENCE

WARNING: DO NOT EXCEED 6" OF BOARD OVER HANG FROM SUPPORT

ITEM	DESCRIPTION
1	CENTER CHALKLINE
2	NORMAL CHALKLINE SPACING 21"
2S	INNER ROW CHALKLINE SPACING 9"
■	2 CLIPS APPLIED AT THE TOP AND BOTTOM OF EVERY SYNTIRO INTERSECTION

ITEM	AMOUNT
42" SYNTIRO'S	312
CLIPS	135

UNITS	TOTALS
LIN/FT	2277.04'
FLASHING	86
OVR. WGHT	6645 LBS