


4809 SPLIT FLOOR ILLUSTRATION (33' EAVE HEIGHT)

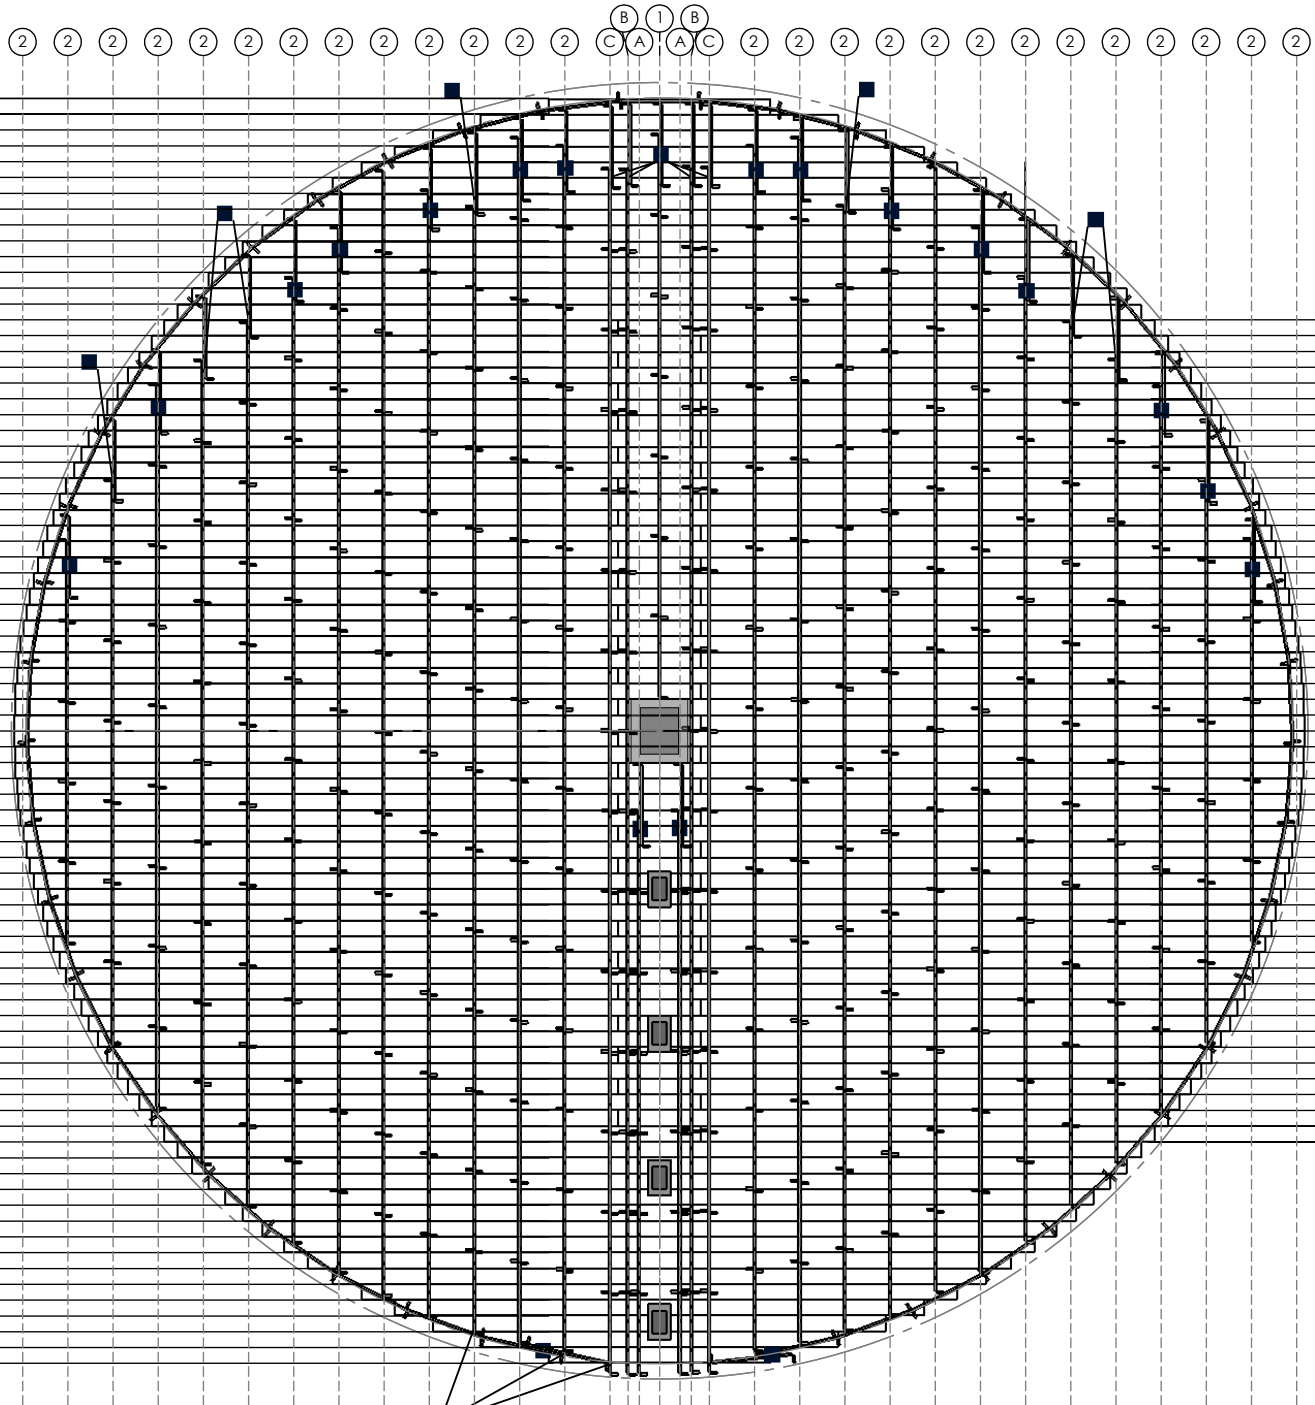

CLIPS PLACED AT EVERY INTERSECTION FROM ROW TO SUPPORT CIRCUMFERENCE

WARNING: DO NOT EXCEED 6" OF BOARD OVER HANG FROM SUPPORT

ITEM	DESCRIPTION
1	CENTER CHALKLINE
2	NORMAL CHALKLINE SPACING 20"
A	SPECIAL CHALKLINE SPACING (9" FROM CENTER)
B	SPECIAL CHALKLINE SPACING (14" FROM CENTER)
C	SPECIAL CHALKLINE SPACING (22" FROM CENTER)
■	2 CLIPS (APPLIED AT THE TOP AND BOTTOM OF EVERY SUPPORT INTERSECTION)

ITEM	AMOUNT
42" SYNTIRO'S	439
CLIPS	175

UNITS	TOTALS
LIN/FT	2985.71'
FLASHING	98
TRUSS SPLICES	104
OVR. WGHT	8,651 LBS