


5422 FLOOR ILLUSTRATION (81' EAVE HEIGHT)

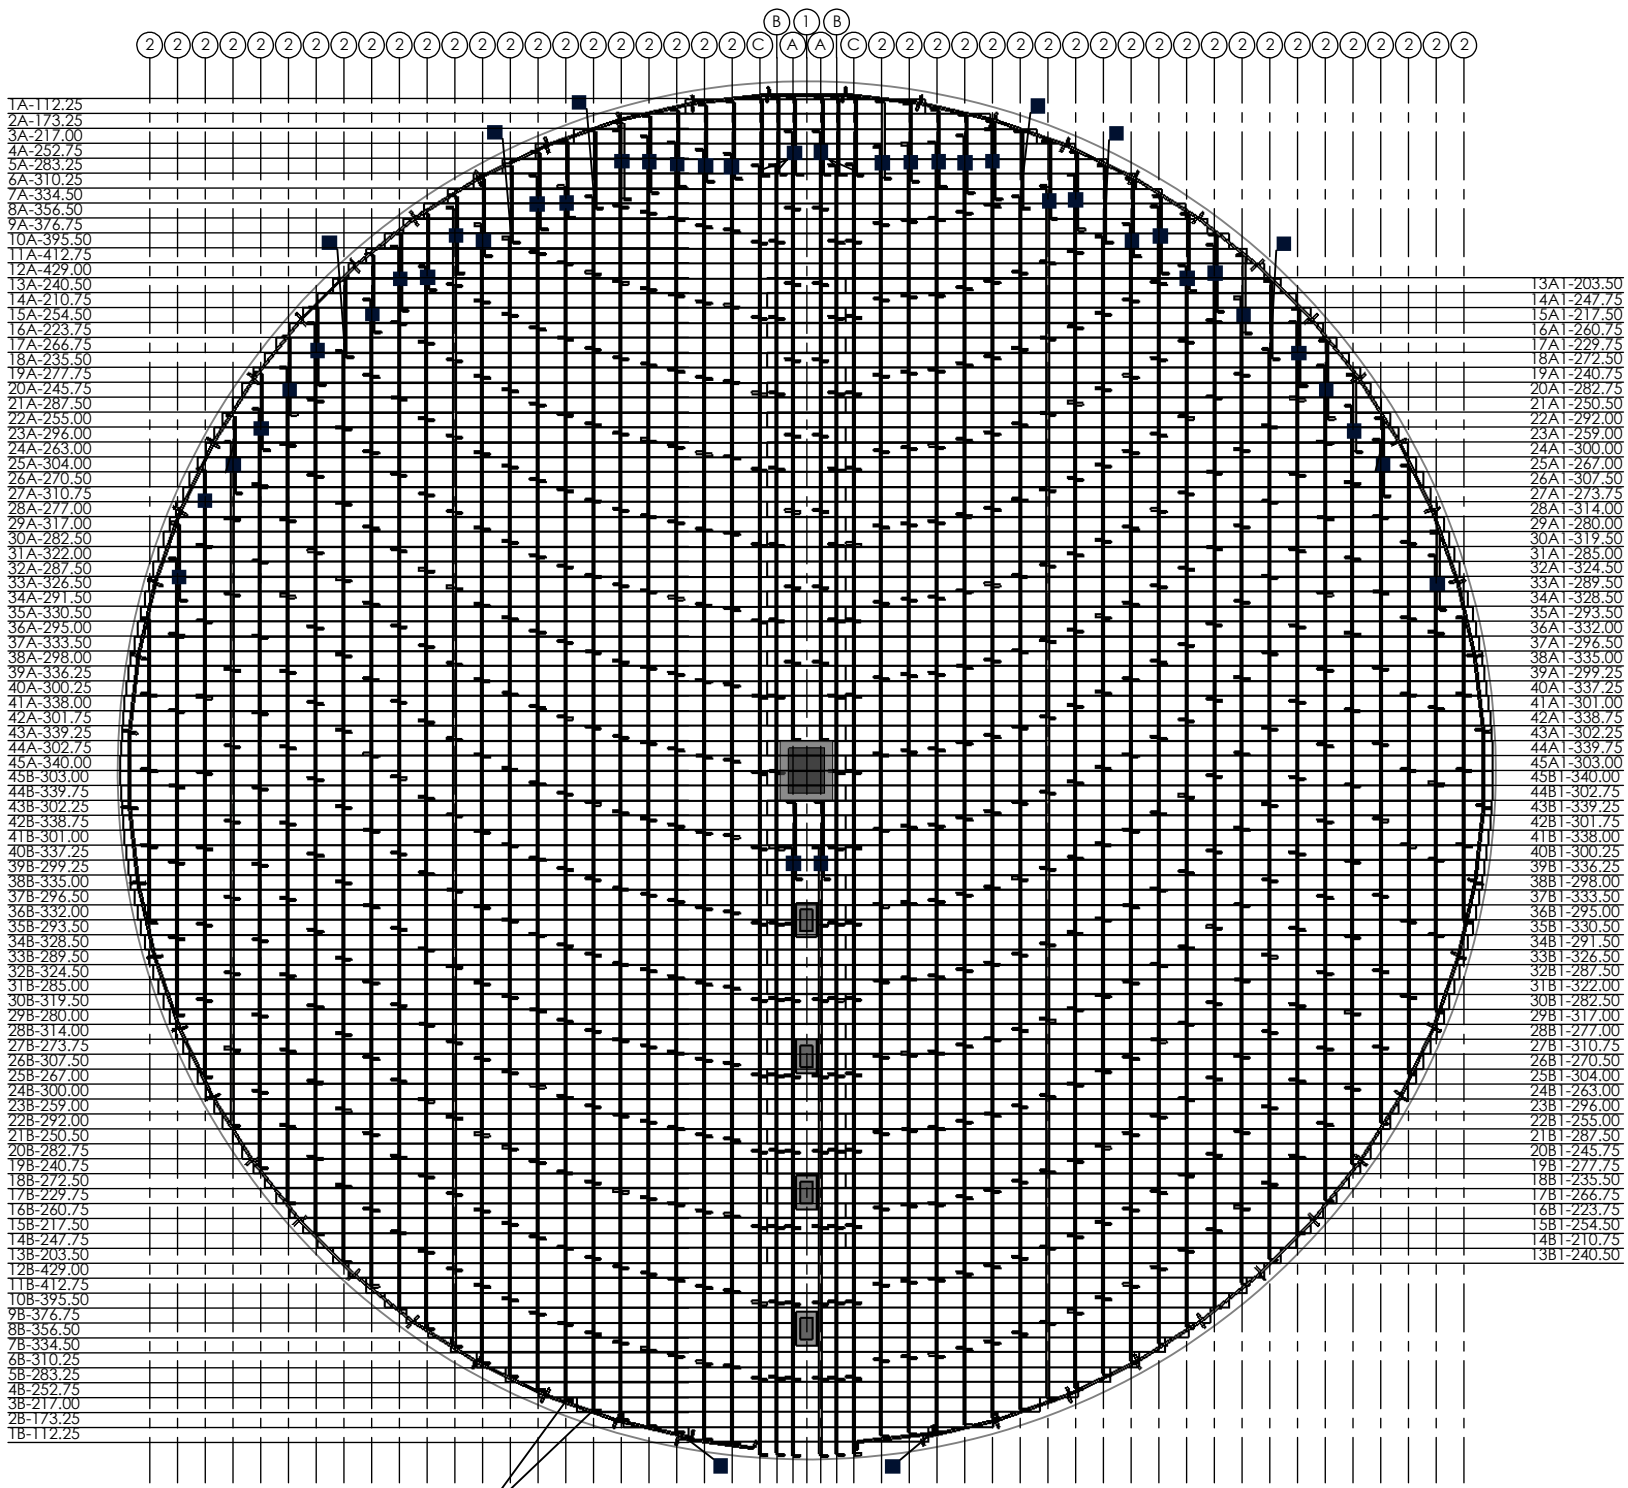

■ CLIPS PLACED AT EVERY INTERSECTION FROM ROW TO SUPPORT CIRCUMFERENCE

WARNING: DO NOT EXCEED 6" OF BOARD OVER HANG FROM SUPPORT

ITEM	DESCRIPTION
1	CENTER CHALKLINE
2	NORMAL CHALKLINE SPACING 13"
A	SPECIAL CHALKLINE SPACING (6.5" FROM CENTER)
B	SPECIAL CHALKLINE SPACING (14" FROM CENTER)
C	SPECIAL CHALKLINE SPACING (22" FROM CENTER)
■	2 CLIPS APPLIED AT THE TOP AND BOTTOM OF EVERY SUPPORT INTERSECTION

ITEM	AMOUNT
42" SYNTIRO'S	737
CLIPS	300

UNITS	TOTALS
LIN/FT	3789.63'
FLASHING	109
OVR. WGHT	12,075 LBS