


6004 FLOOR ILLUSTRATION (15' EAVE HEIGHT)

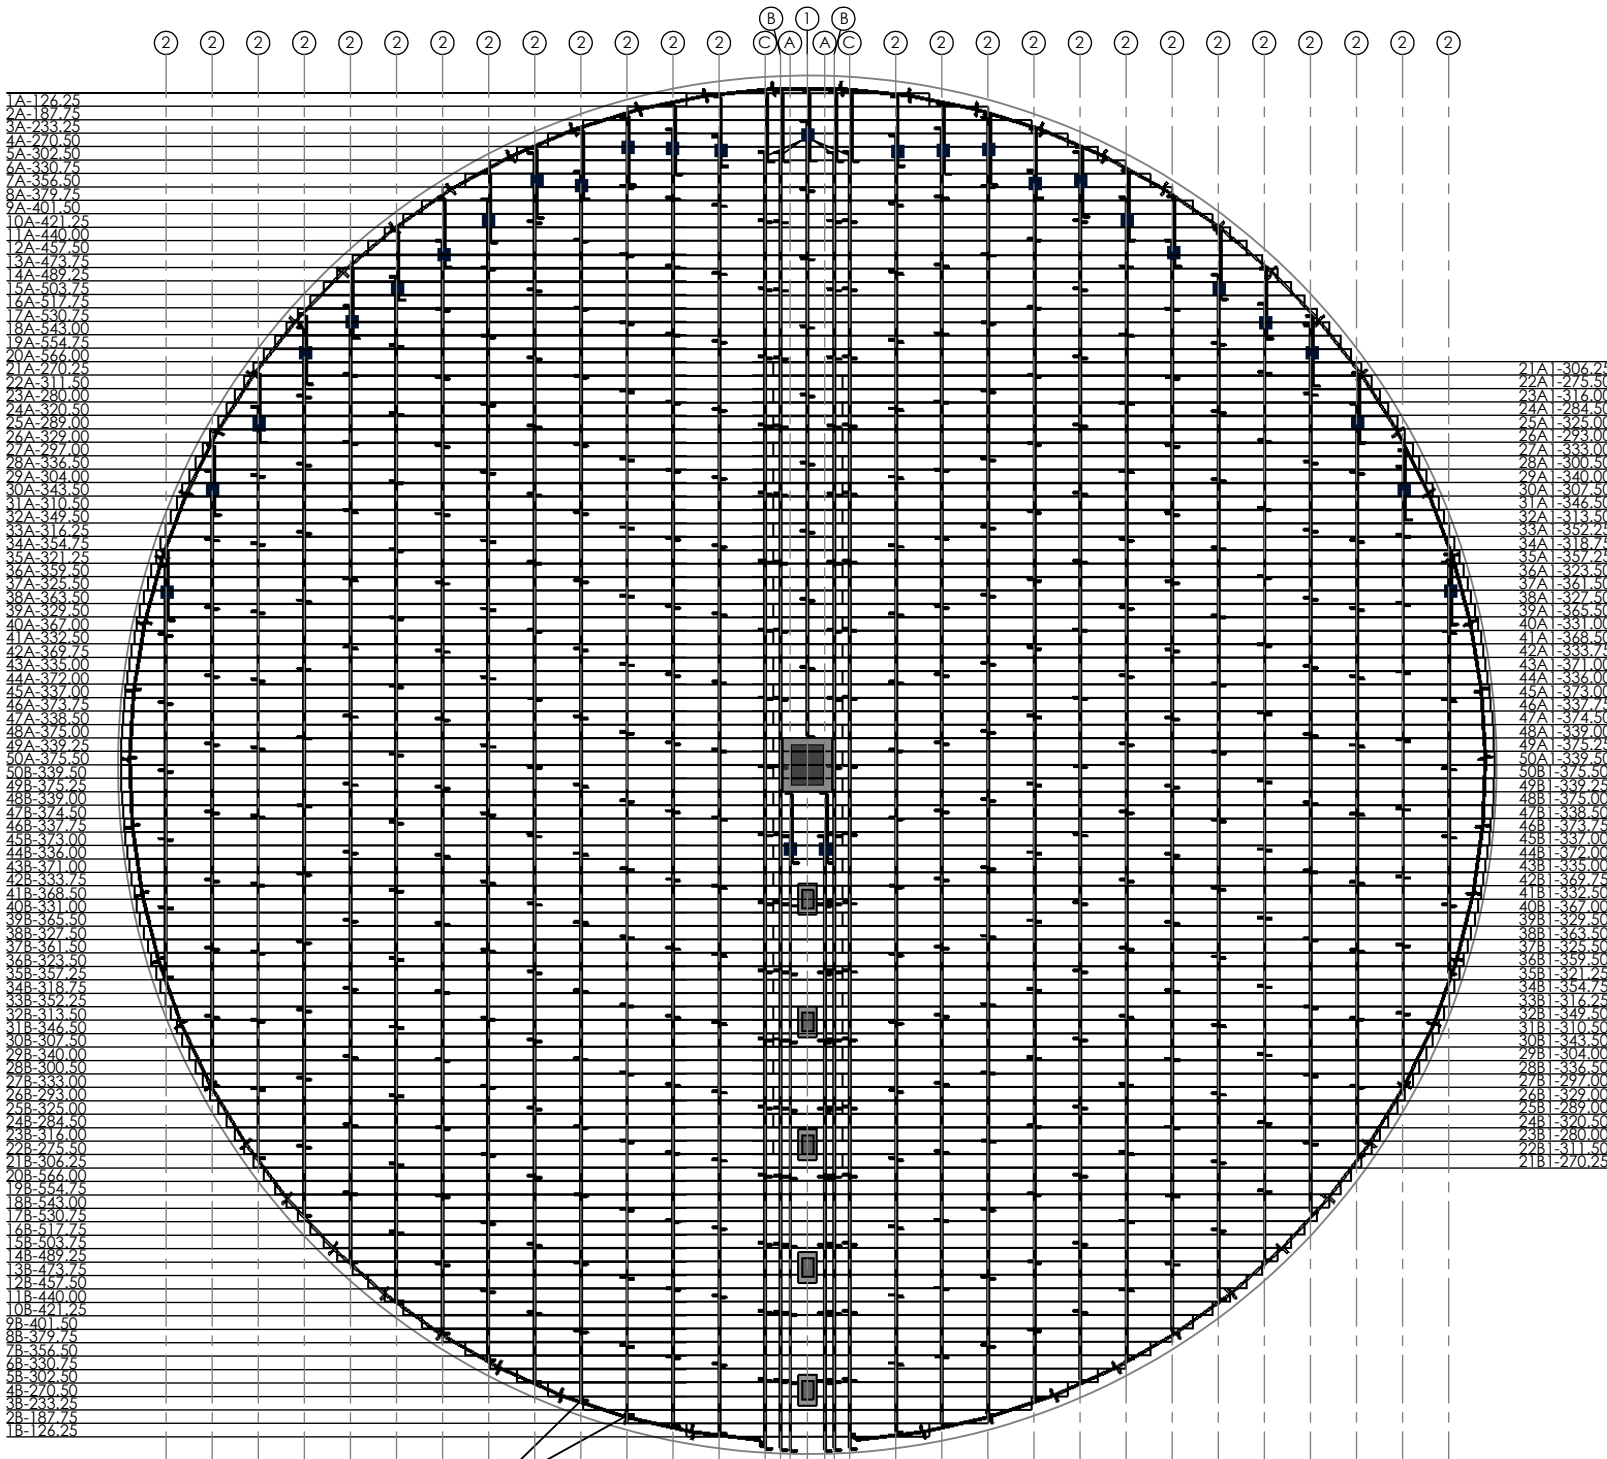

1A-126.25
2A-187.75
3A-233.25
4A-270.50
5A-302.50
6A-330.75
7A-356.50
8A-379.75
9A-401.50
10A-421.25
11A-440.00
12A-457.50
13A-473.75
14A-489.25
15A-503.75
16A-517.75
17A-530.75
18A-543.00
19A-554.75
20A-566.00
50B-339.50
48B-339.00
47B-374.50
46B-337.75
45B-373.00
44B-336.00
43B-372.00
42B-333.75
41B-368.50
40B-331.00
39B-365.50
38B-327.50
37B-323.50
36B-323.50
35B-357.25
34B-318.75
33B-352.25
32B-313.50
31B-346.50
30B-307.50
29B-340.00
28B-300.50
27B-333.00
26B-293.00
25B-325.00
24B-284.50
23B-316.00
22B-275.50
21B-306.25
20B-566.00
19B-554.75
18B-543.00
17B-530.75
16B-517.75
15B-503.75
14B-489.25
13B-473.75
12B-457.50
11B-440.00
10B-421.25
9B-401.50
8B-379.75
7B-356.50
6B-330.75
5B-302.50
4B-270.50
3B-233.25
2B-187.75
1B-126.25

21A-306.25
22A-275.50
23A-316.00
24A-284.50
25A-325.00
26A-293.00
27A-333.00
28A-300.50
29A-340.00
30A-307.50
31A-346.50
32A-313.50
33A-353.00
34A-318.75
35A-357.25
36A-323.50
37A-361.50
38A-327.50
39A-363.50
40A-331.00
41A-368.50
42A-333.75
43A-371.00
44A-336.00
45A-373.00
46A-337.75
47A-374.50
48A-339.00
49A-375.25
50A-339.50
50B-375.50
49B-375.00
48B-338.50
47B-338.50
46B-373.75
45B-337.00
44B-372.00
43B-335.00
42B-369.75
41B-332.50
40B-367.00
39B-329.50
38B-363.50
37B-323.50
36B-352.50
35B-321.25
34B-354.75
33B-316.25
32B-349.50
31B-310.50
30B-343.50
29B-304.00
28B-336.50
27B-297.00
26B-322.00
25B-282.50
24B-282.50
23B-280.00
22B-311.50
21B-270.25

■ CLIPS PLACED AT EVERY INTERSECTION FROM ROW TO SUPPORT CIRCUMFERENCE

WARNING: DO NOT EXCEED 6" OF BOARD OVER HANG FROM SUPPORT

ITEM	DESCRIPTION
1	CENTER CHALKLINE
2	NORMAL CHALKLINE SPACING 24"
A	SPECIAL CHALKLINE SPACING (9" FROM CENTER)
B	SPECIAL CHALKLINE SPACING (14" FROM CENTER)
C	SPECIAL CHALKLINE SPACING (22" FROM CENTER)
■	2 CLIPS (APPLIED AT THE TOP AND BOTTOM OF EVERY SUPPORT INTERSECTION)

ITEM	AMOUNT
42" SYNTIRO'S	587
CLIPS	190

UNITS	TOTALS
LIN/FT	4,690'
FLASHING	121
TRUSS SPLICES	120
OVR. WGHT	12,861 LBS