


6006 FLOOR ILLUSTRATION (22' EAVE HEIGHT)

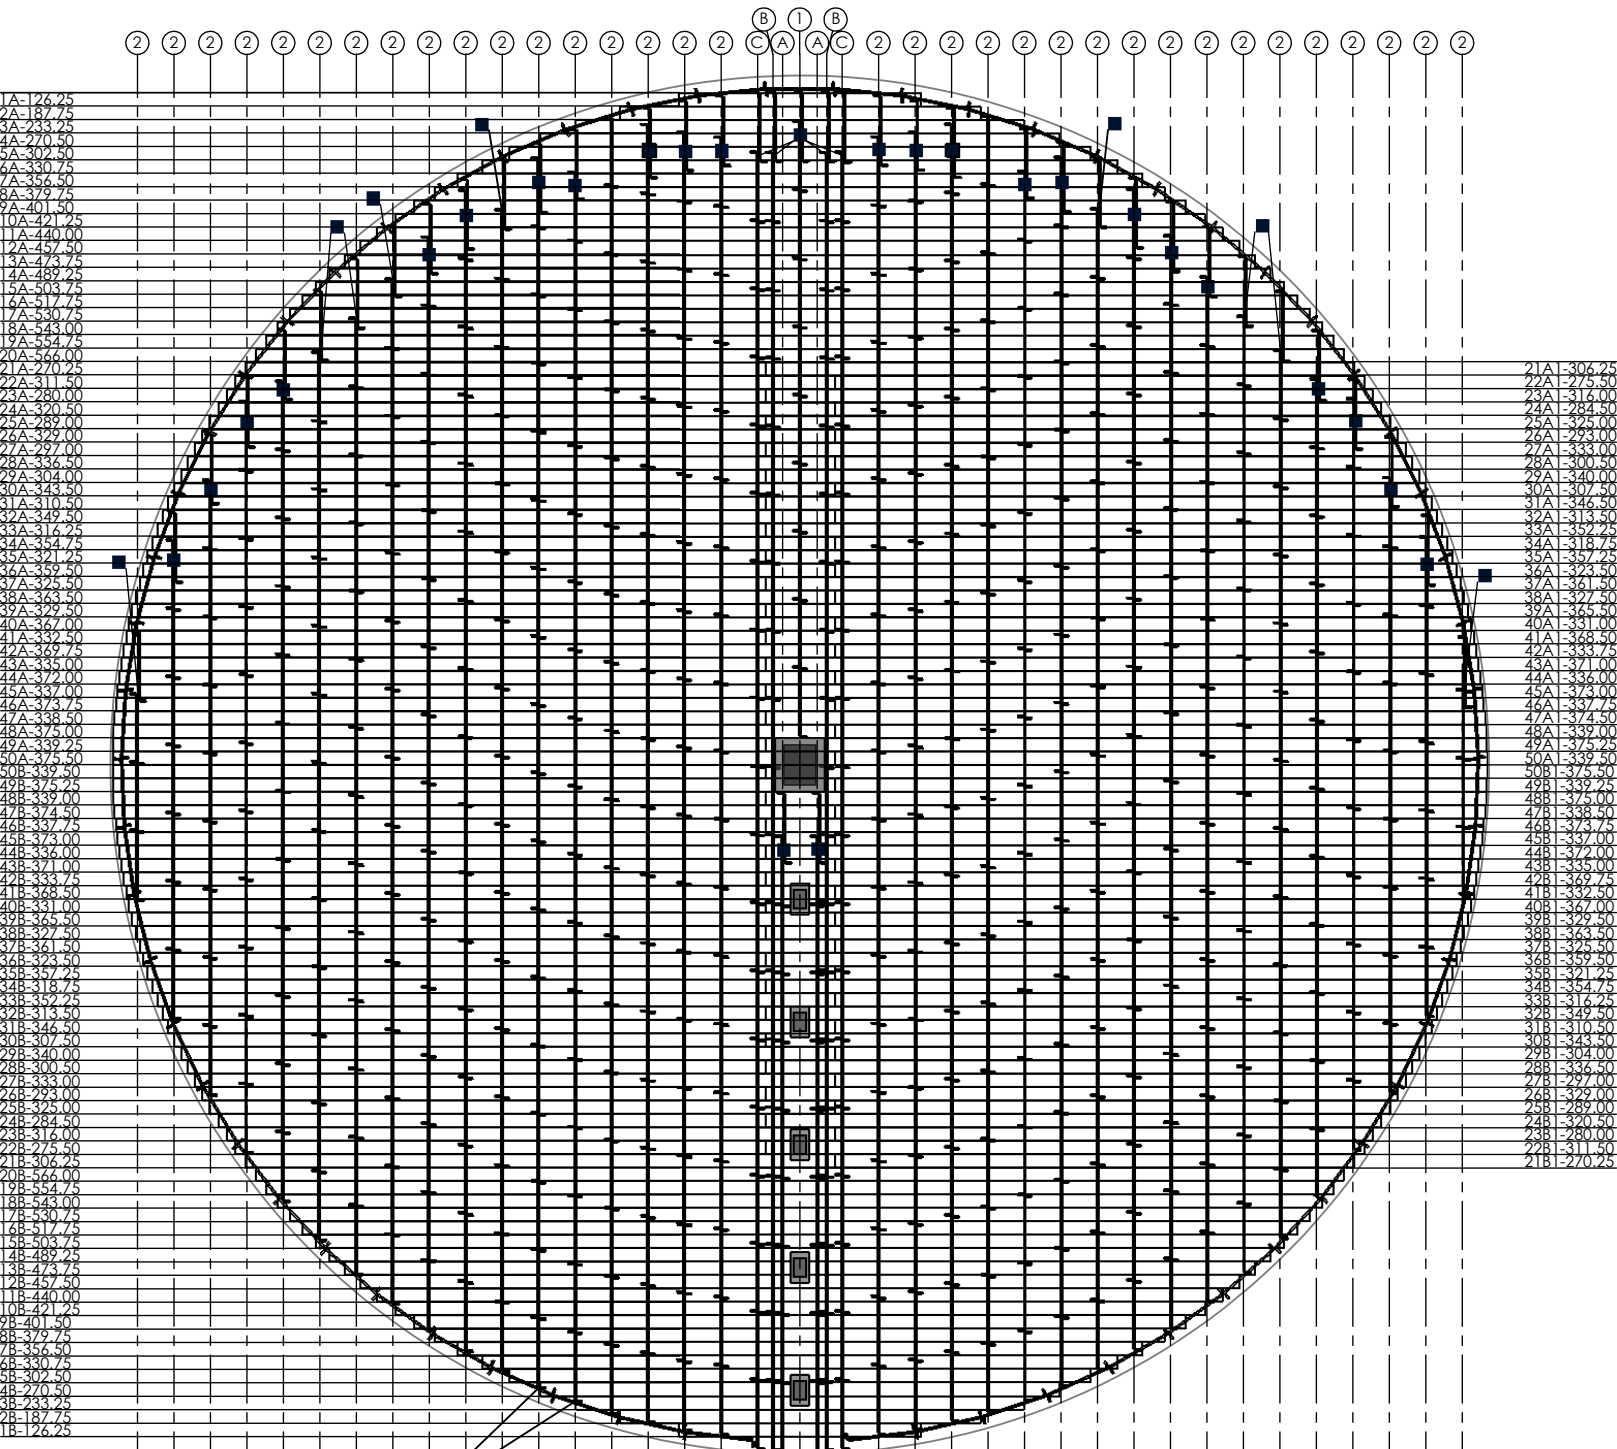

■ CLIPS PLACED AT EVERY INTERSECTION FROM ROW TO SUPPORT CIRCUMFERENCE

WARNING: DO NOT EXCEED 6" OF BOARD OVER HANG FROM SUPPORT

ITEM	DESCRIPTION
1	CENTER CHALKLINE
2	NORMAL CHALKLINE SPACING 19"
A	SPECIAL CHALKLINE SPACING (9" FROM CENTER)
B	SPECIAL CHALKLINE SPACING (14" FROM CENTER)
C	SPECIAL CHALKLINE SPACING (22" FROM CENTER)
■	2 CLIPS [APPLIED AT THE TOP AND BOTTOM OF EVERY SUPPORT INTERSECTION]

ITEM	AMOUNT
42" SYNTIRO'S	697
CLIPS	240

UNITS	TOTALS
LIN/FT	4,690'
FLASHING	121
TRUSS SPLICES	120
OVR. WGHT	13,554 LBS