


6012 SPLIT FLOOR ILLUSTRATION SHOWN (44' EAVE HEIGHT)

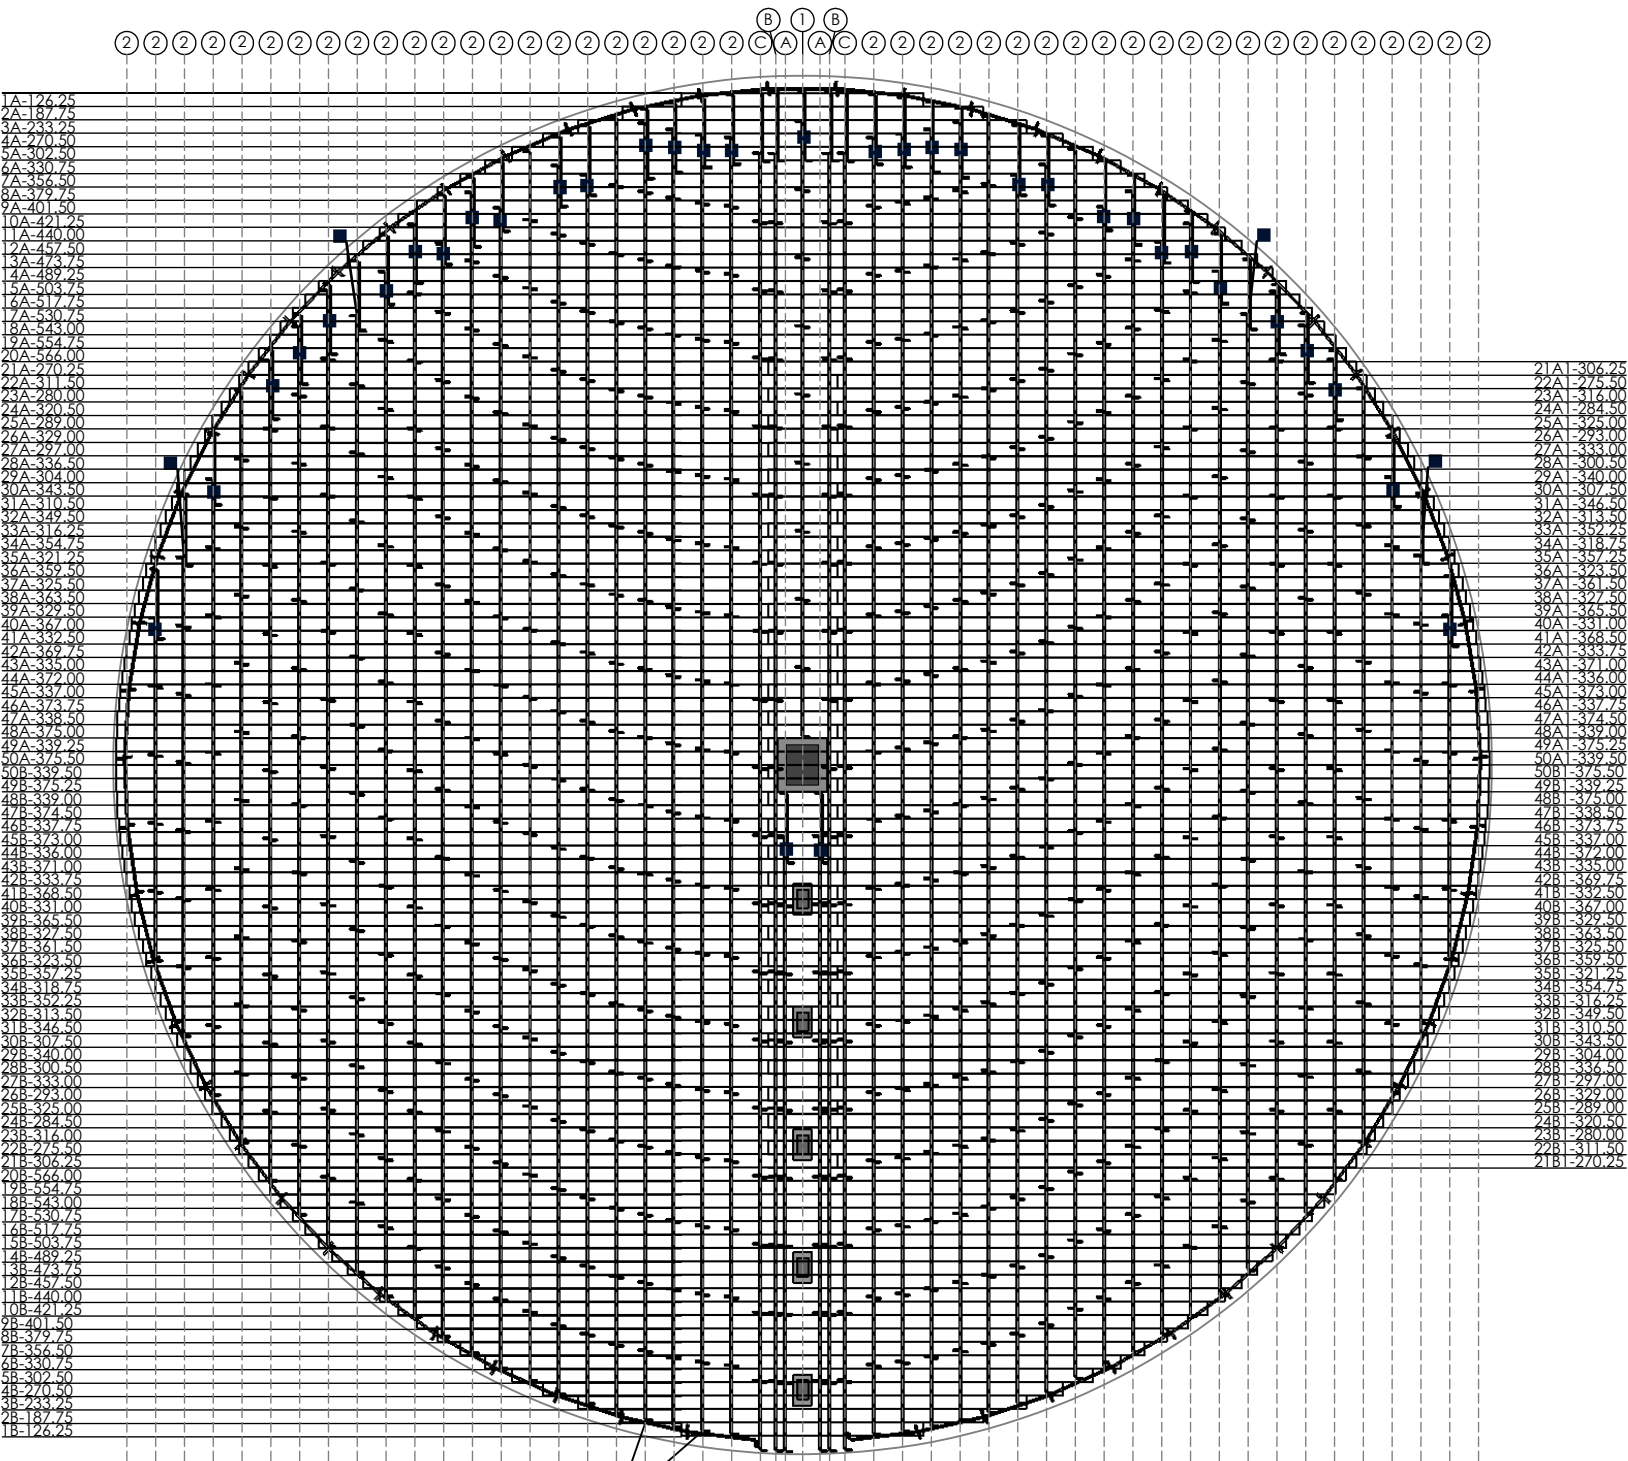

CLIPS PLACED AT EVERY INTERSECTION FROM ROW TO SUPPORT CIRCUMFERENCE

WARNING: DO NOT EXCEED 6" OF BOARD OVER HANG FROM SUPPORT

| ITEM | DESCRIPTION |
|------|---|
| 1 | CENTER CHALKLINE |
| 2 | NORMAL CHALKLINE SPACING 15" |
| A | SPECIAL CHALKLINE SPACING (9" FROM CENTER) |
| B | SPECIAL CHALKLINE SPACING (14" FROM CENTER) |
| C | SPECIAL CHALKLINE SPACING (22" FROM CENTER) |
| ■ | 2 CLIPS (APPLIED AT THE TOP AND BOTTOM OF EVERY SUPPORT INTERSECTION) |

| ITEM | AMOUNT |
|---------------|--------|
| 42' SYNTIRO'S | 839 |
| CLIPS | 280 |

| UNITS | TOTALS |
|---------------|------------|
| LIN/FT | 4,690' |
| FLASHING | 121 |
| TRUSS SPLICES | 120 |
| OVR. WGHT | 14,474 LBS |