


6024 FLOOR ILLUSTRATION (88' EAVE HEIGHT)

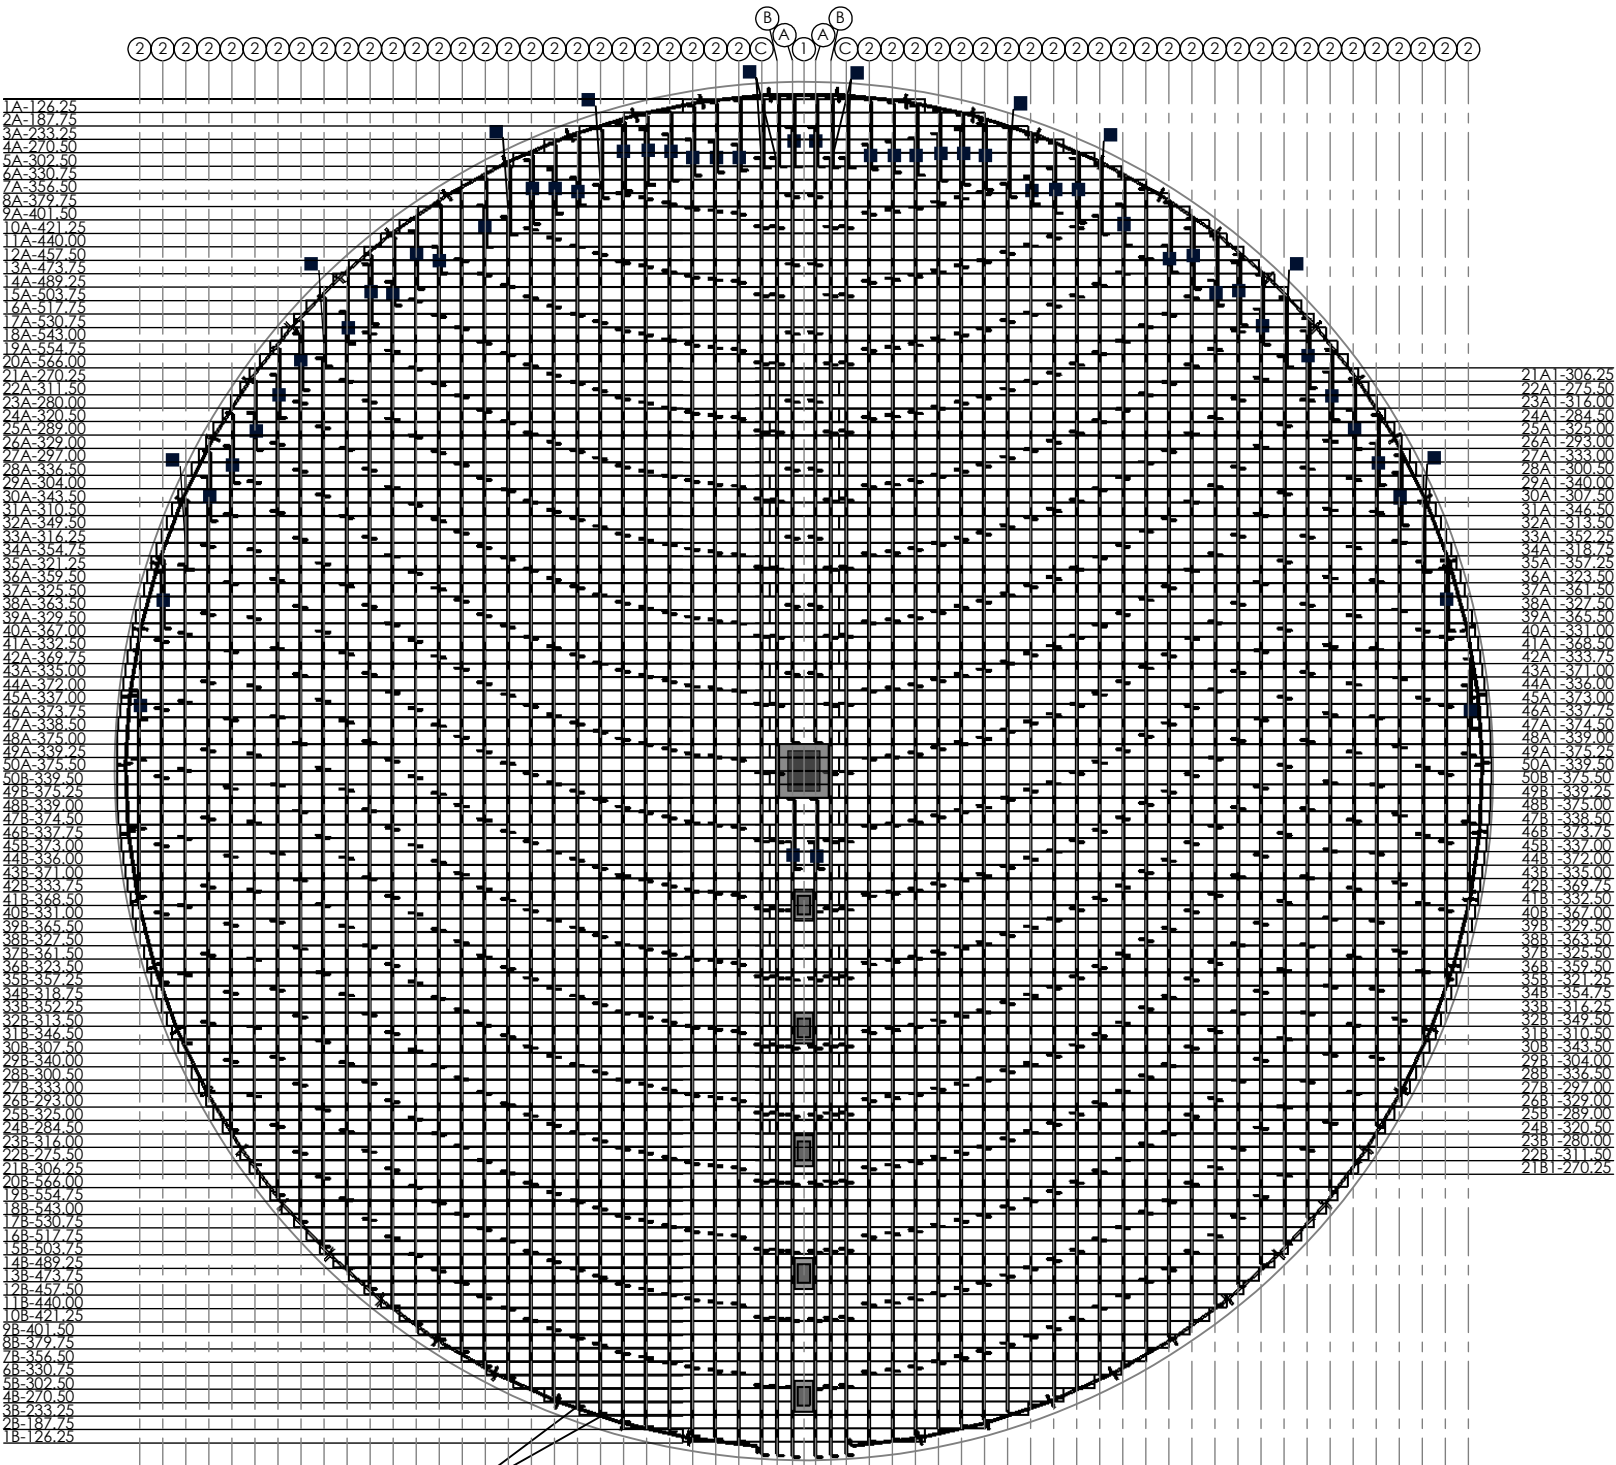

■ CLIPS PLACED AT EVERY INTERSECTION FROM ROW TO SUPPORT CIRCUMFERENCE

WARNING: DO NOT EXCEED 6" OF BOARD OVER HANG FROM SUPPORT

ITEM	DESCRIPTION
1	CENTER CHALKLINE
2	NORMAL CHALKLINE SPACING 12"
A	SPECIAL CHALKLINE SPACING (6" FROM CENTER)
B	SPECIAL CHALKLINE SPACING (14" FROM CENTER)
C	SPECIAL CHALKLINE SPACING (22" FROM CENTER)
■	2 CLIPS APPLIED AT THE TOP AND BOTTOM OF EVERY SUPPORT INTERSECTION

ITEM	AMOUNT
42" SYNTIRO'S	1029
CLIPS	360

UNITS	TOTALS
LIN/FT	4,690'
FLASHING	121
TRUSS SPLICES	120
OVR. WGHT	15,646 LBS