



2104 FLOOR ILLUSTRATION (15' EAVE HEIGHT)

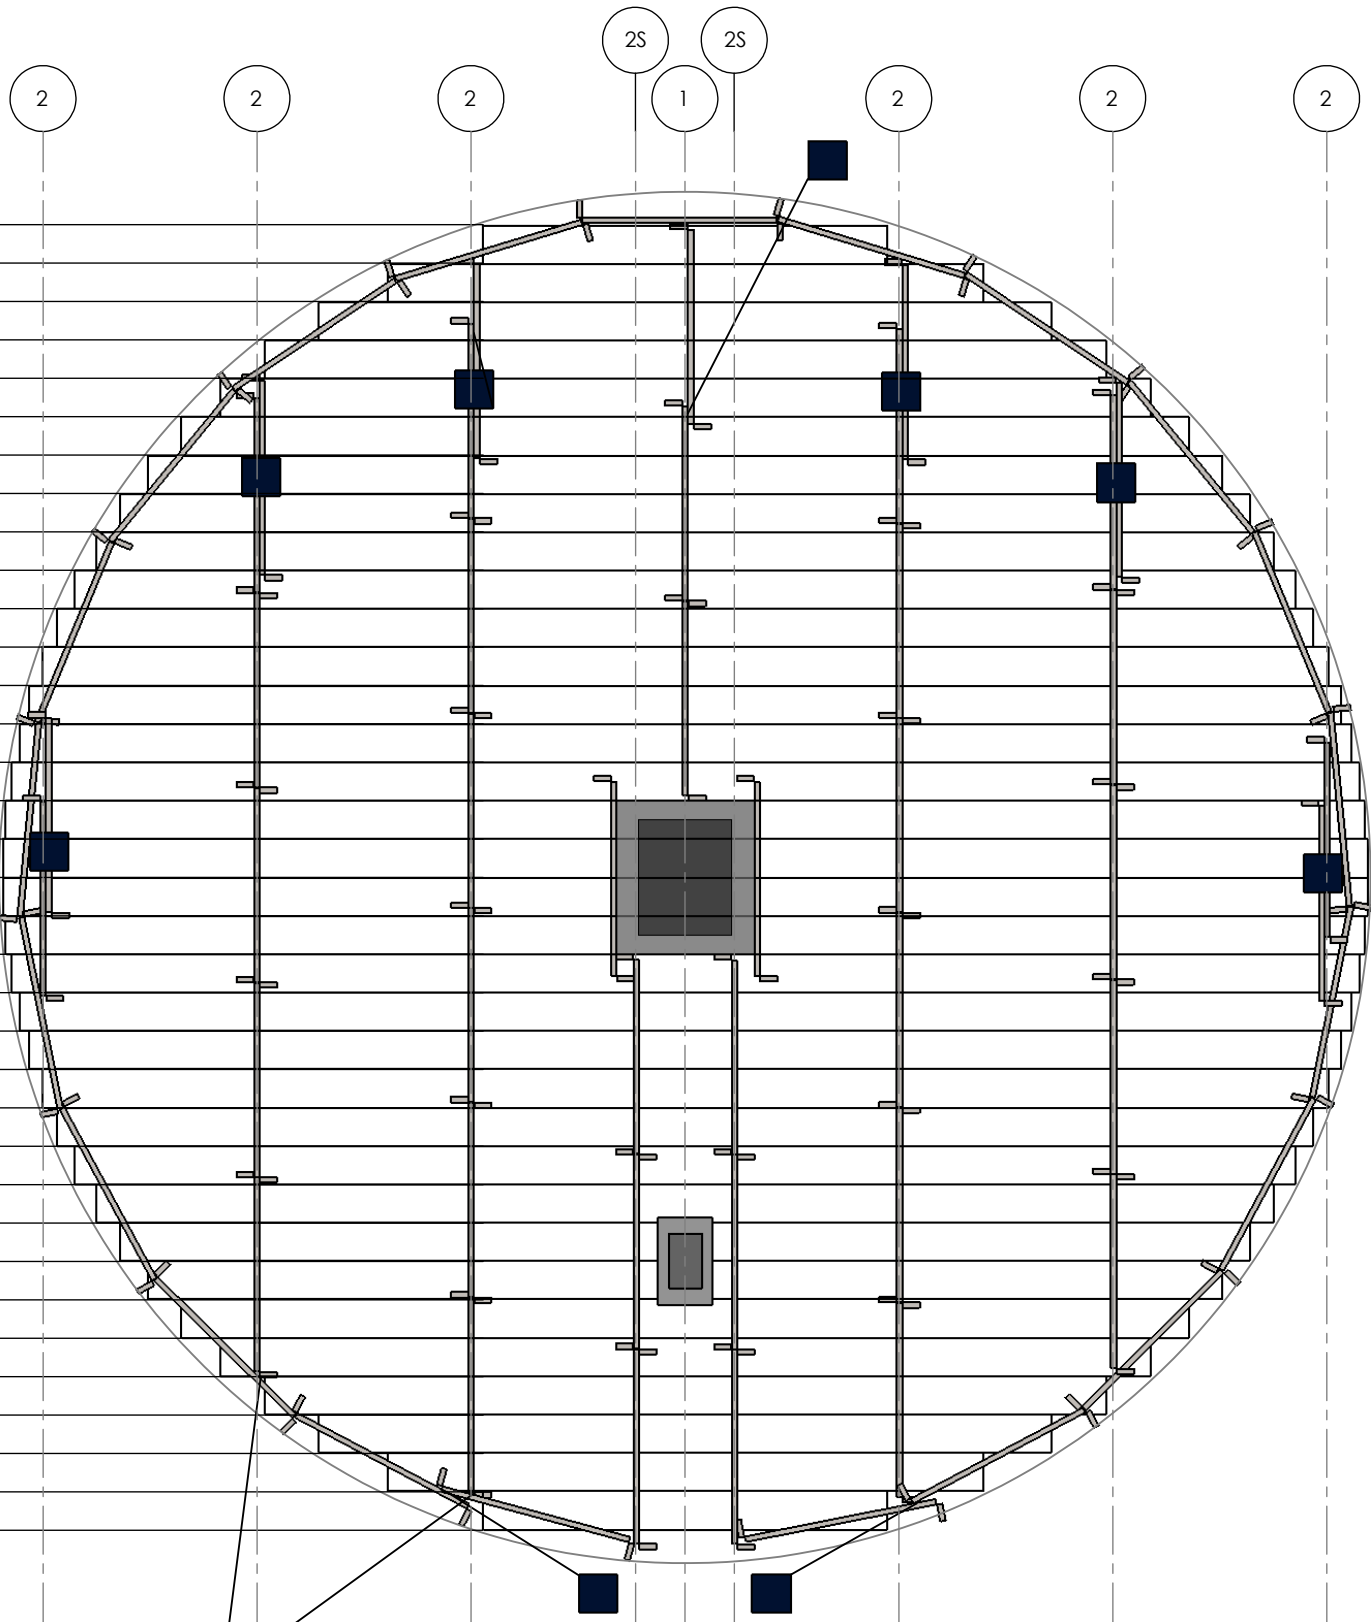

WARNING: DO NOT EXCEED 6" OF BOARD OVER HANG FROM SUPPORT

ITEM	AMOUNT
42" SYNTIRO'S	64
CLIPS	50

ITEM	DESCRIPTION
1	CENTER CHALKLINE
2	NORMAL CHALKLINE SPACING 39"
2S	INNER ROW CHALKLINE SPACING 9"
	2 CLIPS (APPLIED AT THE TOP AND BOTTOM OF EVERY SYNTIRO INTERSECTION)

UNITS	TOTALS
LIN/FT	557.63'
FLASHING	43
OVR. WGHT	1,595 LBS