



1223 FLOOR ILLUSTRATION (84' EAVE HEIGHT)

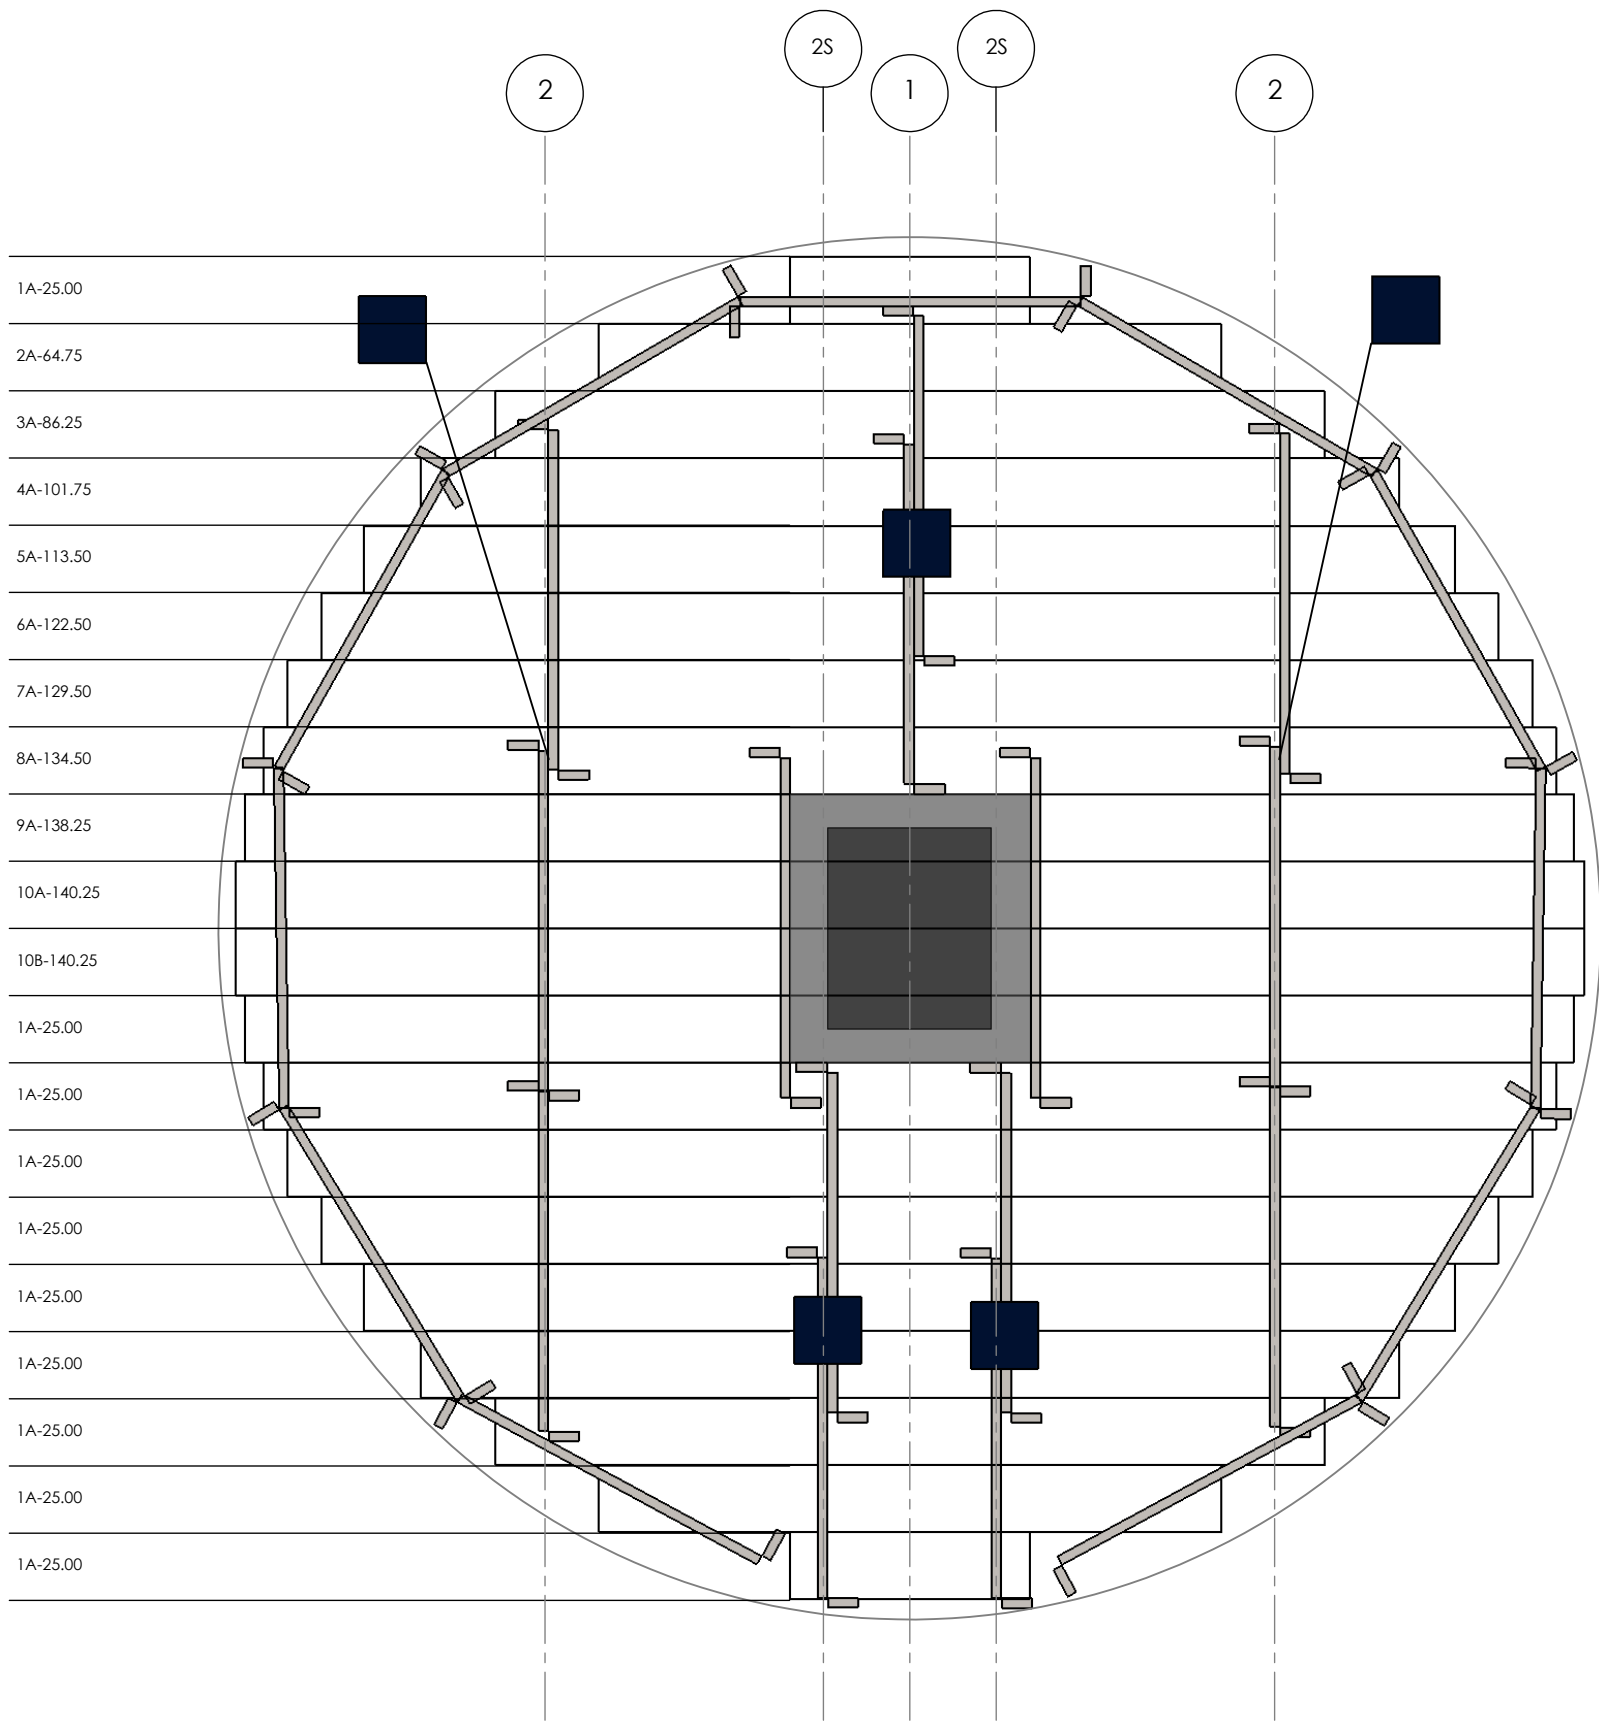

 CLIPS PLACED AT EVERY INTERSECTION FROM ROW TO SUPPORT CIRCUMFERENCE

WARNING: DO NOT EXCEED 6" OF BOARD OVER HANG FROM SUPPORT

| ITEM  | DESCRIPTION   |
|---|---|
| 1   | CENTER CHALKLINE  |
| 2   | NORMAL CHALKLINE SPACING 38"  |
| 2S  | INNER ROW CHALKLINE SPACING 9"  |
|  | 2 CLIPS (APPLIED AT THE TOP AND BOTTOM OF EVERY SYNTIRO INTERSECTION) |

| ITEM          | AMOUNT |
|---------------|--------|
| 42' SYNTIRO'S | 27     |
| CLIPS         | 25     |