


1907 FLOOR ILLUSTRATION (26' EAVE HEIGHT)

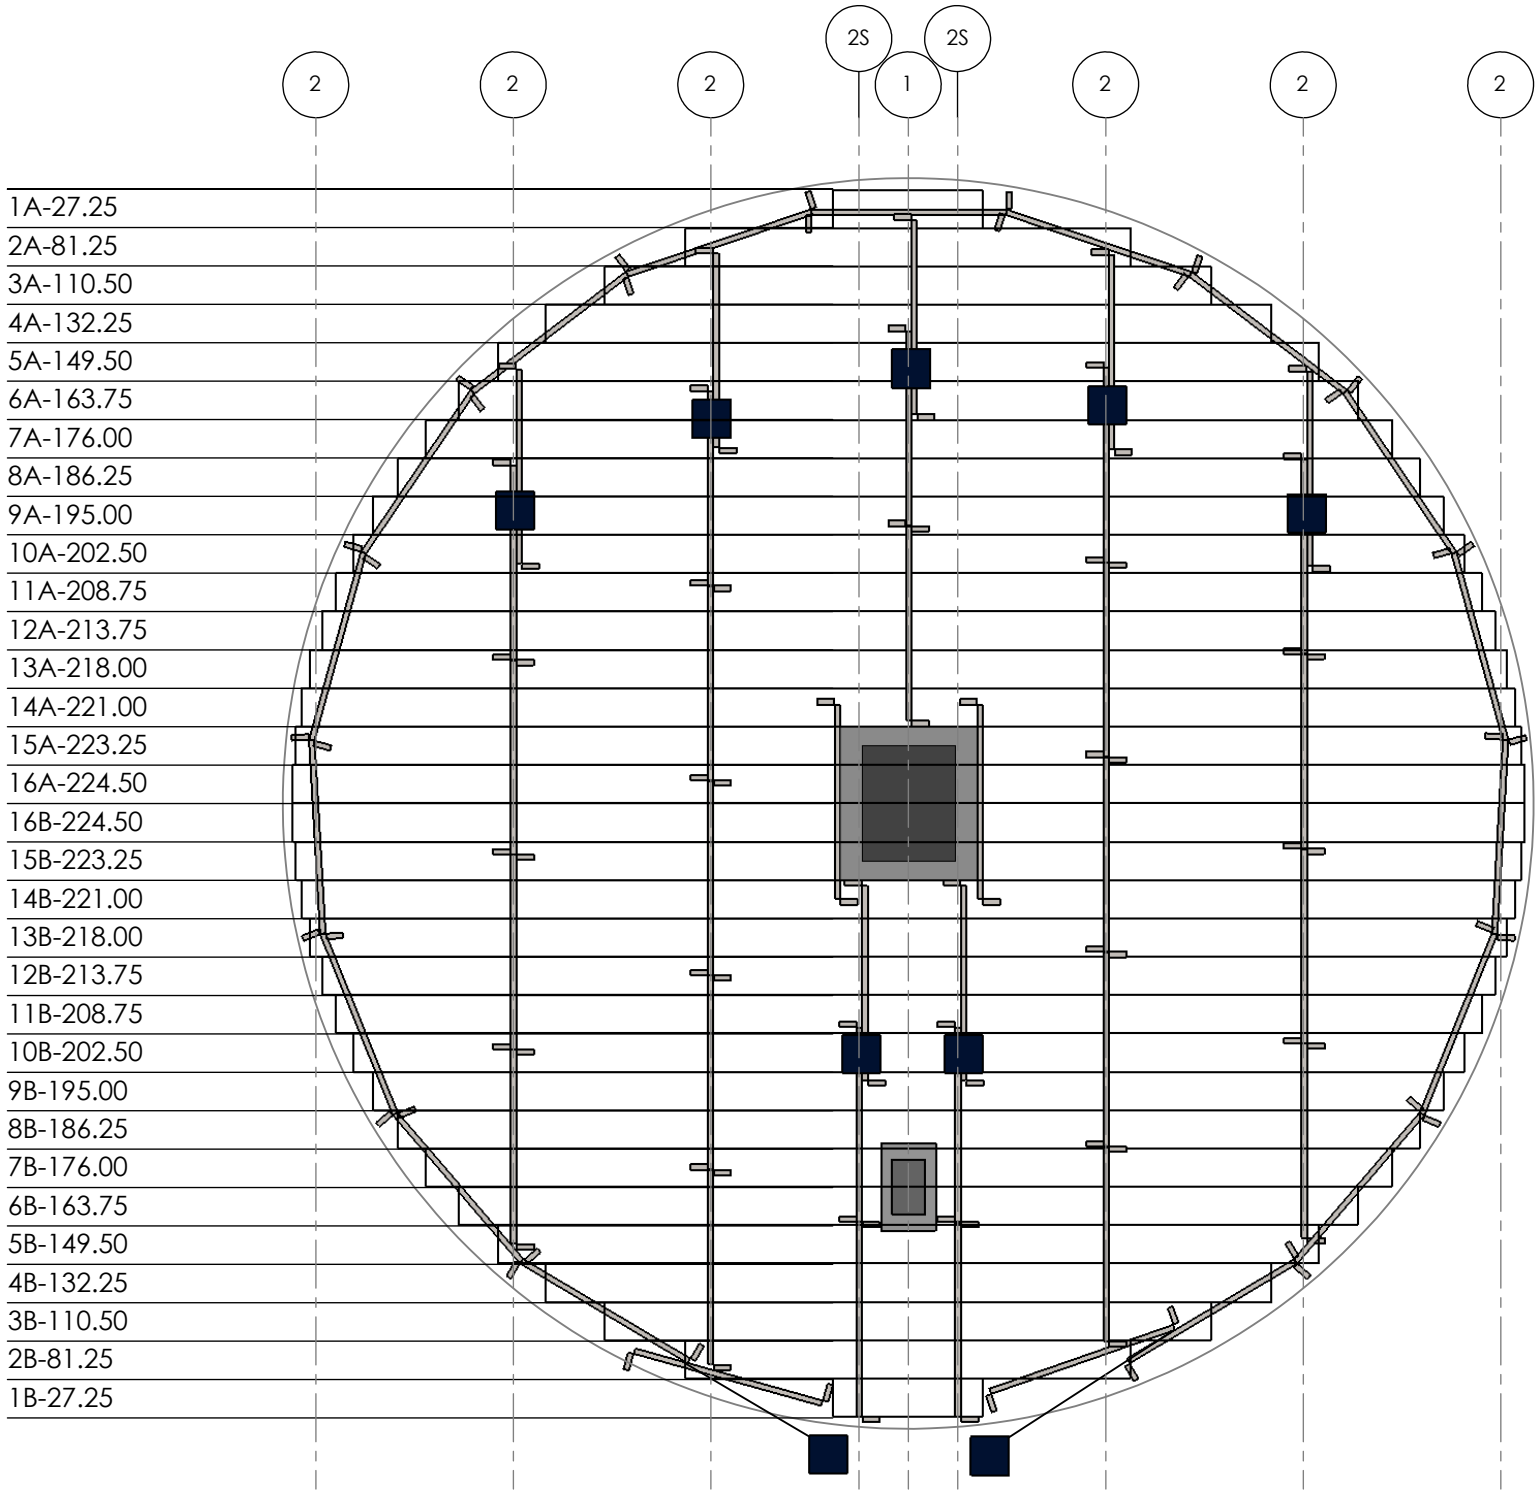

- 1A-27.25
- 2A-81.25
- 3A-110.50
- 4A-132.25
- 5A-149.50
- 6A-163.75
- 7A-176.00
- 8A-186.25
- 9A-195.00
- 10A-202.50
- 11A-208.75
- 12A-213.75
- 13A-218.00
- 14A-221.00
- 15A-223.25
- 16A-224.50
- 16B-224.50
- 15B-223.25
- 14B-221.00
- 13B-218.00
- 12B-213.75
- 11B-208.75
- 10B-202.50
- 9B-195.00
- 8B-186.25
- 7B-176.00
- 6B-163.75
- 5B-149.50
- 4B-132.25
- 3B-110.50
- 2B-81.25
- 1B-27.25

CLIPS PLACED AT EVERY INTERSECTION FROM ROW TO SUPPORT CIRCUMFERENCE

WARNING: DO NOT EXCEED 6" OF BOARD OVER HANG FROM SUPPORT

ITEM	DESCRIPTION
1	CENTER CHALKLINE
2	NORMAL CHALKLINE SPACING 36"
2S	SPECIAL CHALKLINE SPACING (9" FROM CENTER)
	2 CLIPS APPLIED AT THE TOP AND BOTTOM OF EVERY SUPPORT INTERSECTION

ITEM	AMOUNT
42" SYNTIRO'S	54
CLIPS	45