


2422 FLOOR ILLUSTRATION (81' EAVE HEIGHT)

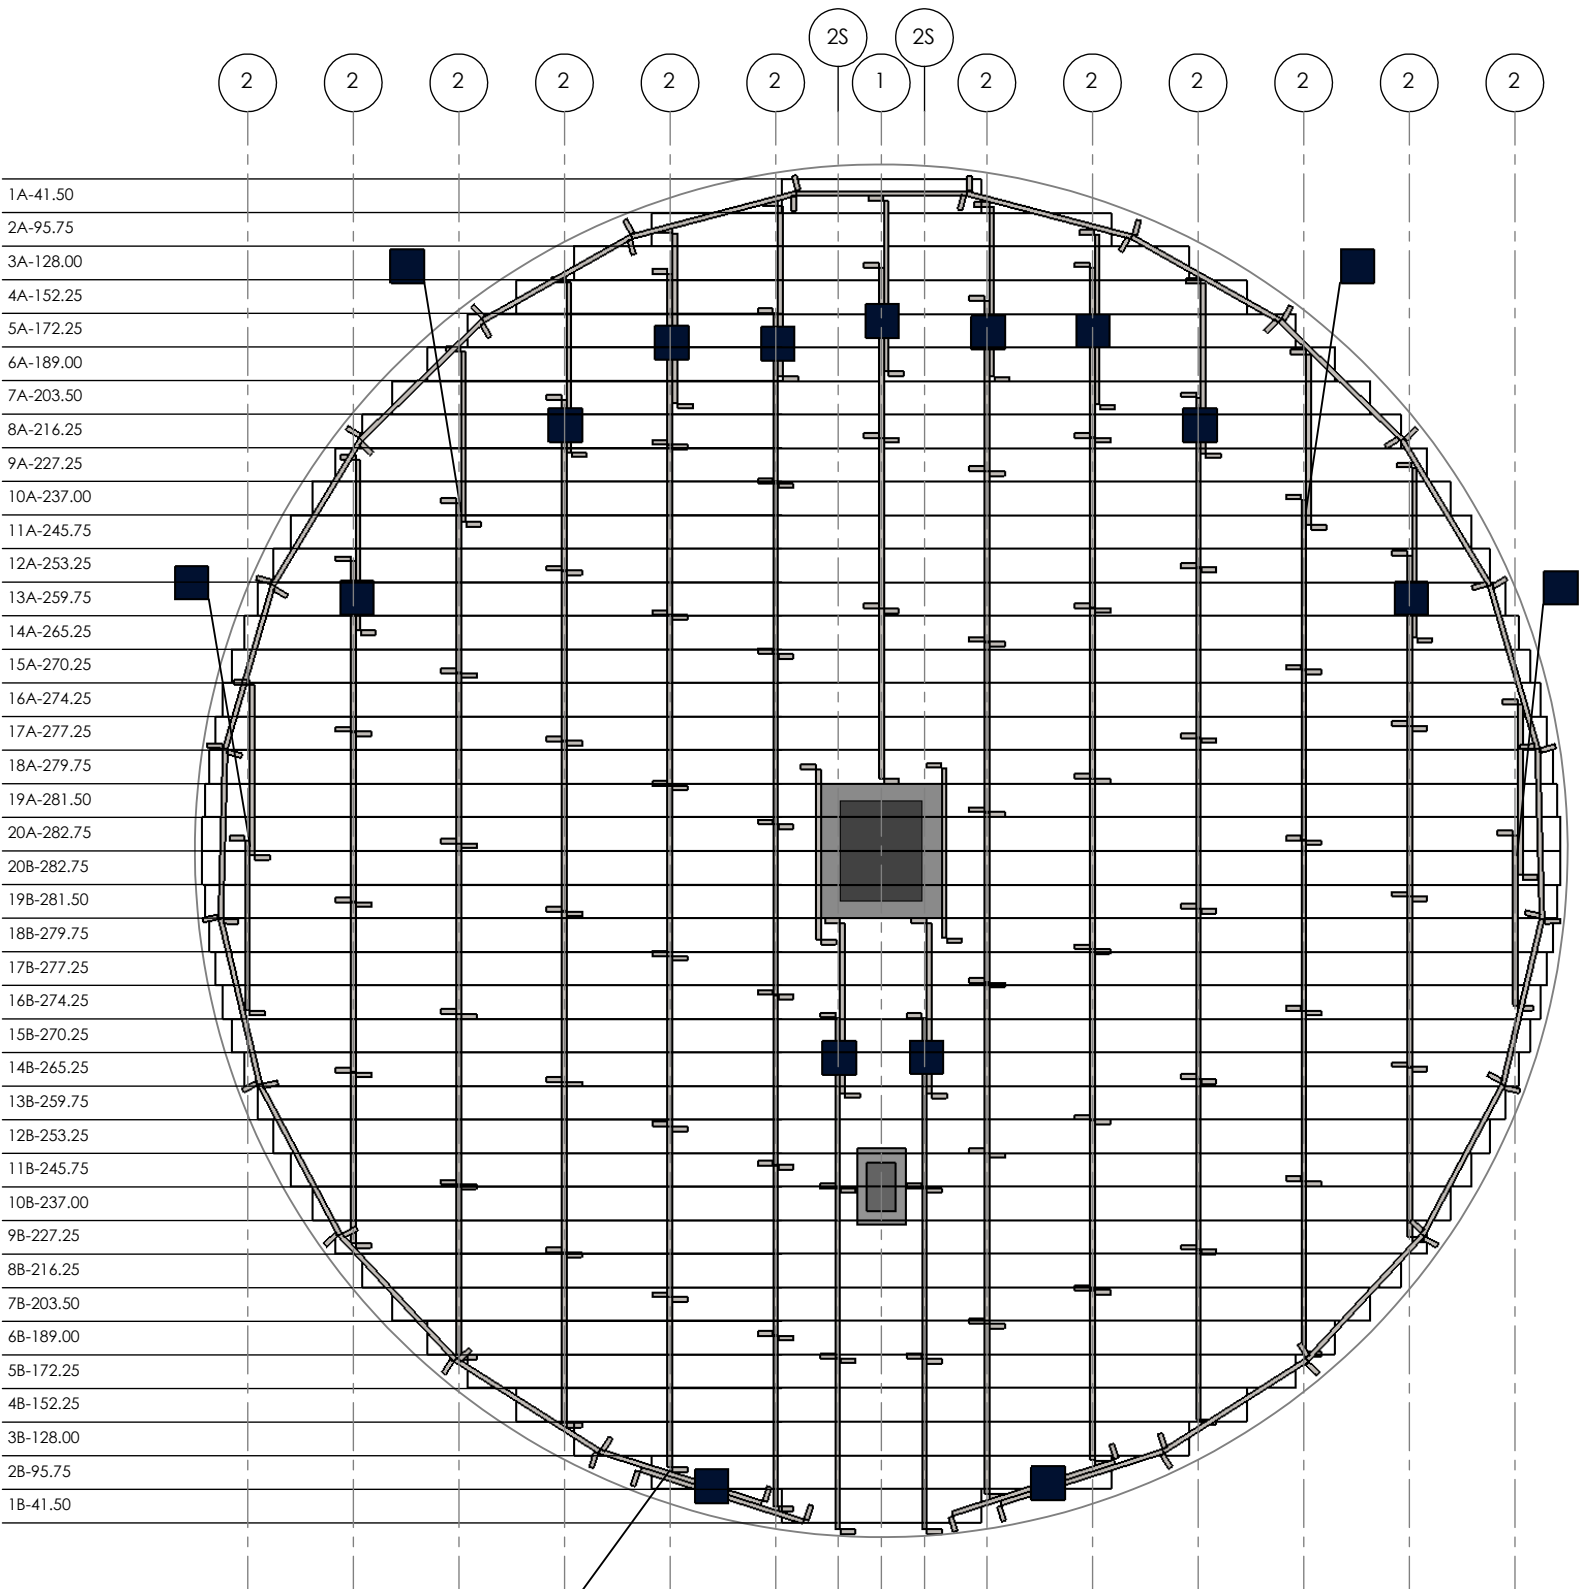

CLIPS PLACED AT EVERY INTERSECTION FROM ROW TO SUPPORT CIRCUMFERENCE

WARNING: DO NOT EXCEED 6" OF BOARD OVER HANG FROM SUPPORT

| ITEM | DESCRIPTION   |
|------|---|
| 1    | CENTER CHALKLINE  |
| 2    | NORMAL CHALKLINE SPACING 22"  |
| 2S   | INNER ROW CHALKLINE SPACING 9"  |
| ■    | 2 CLIPS (APPLIED AT THE TOP AND BOTTOM OF EVERY SYNTIRO INTERSECTION) |

| ITEM          | AMOUNT |
|---------------|--------|
| 42" SYNTIRO'S | 113    |
| CLIPS         | 90     |