


2524 FLOOR ILLUSTRATION (88' EAVE HEIGHT)

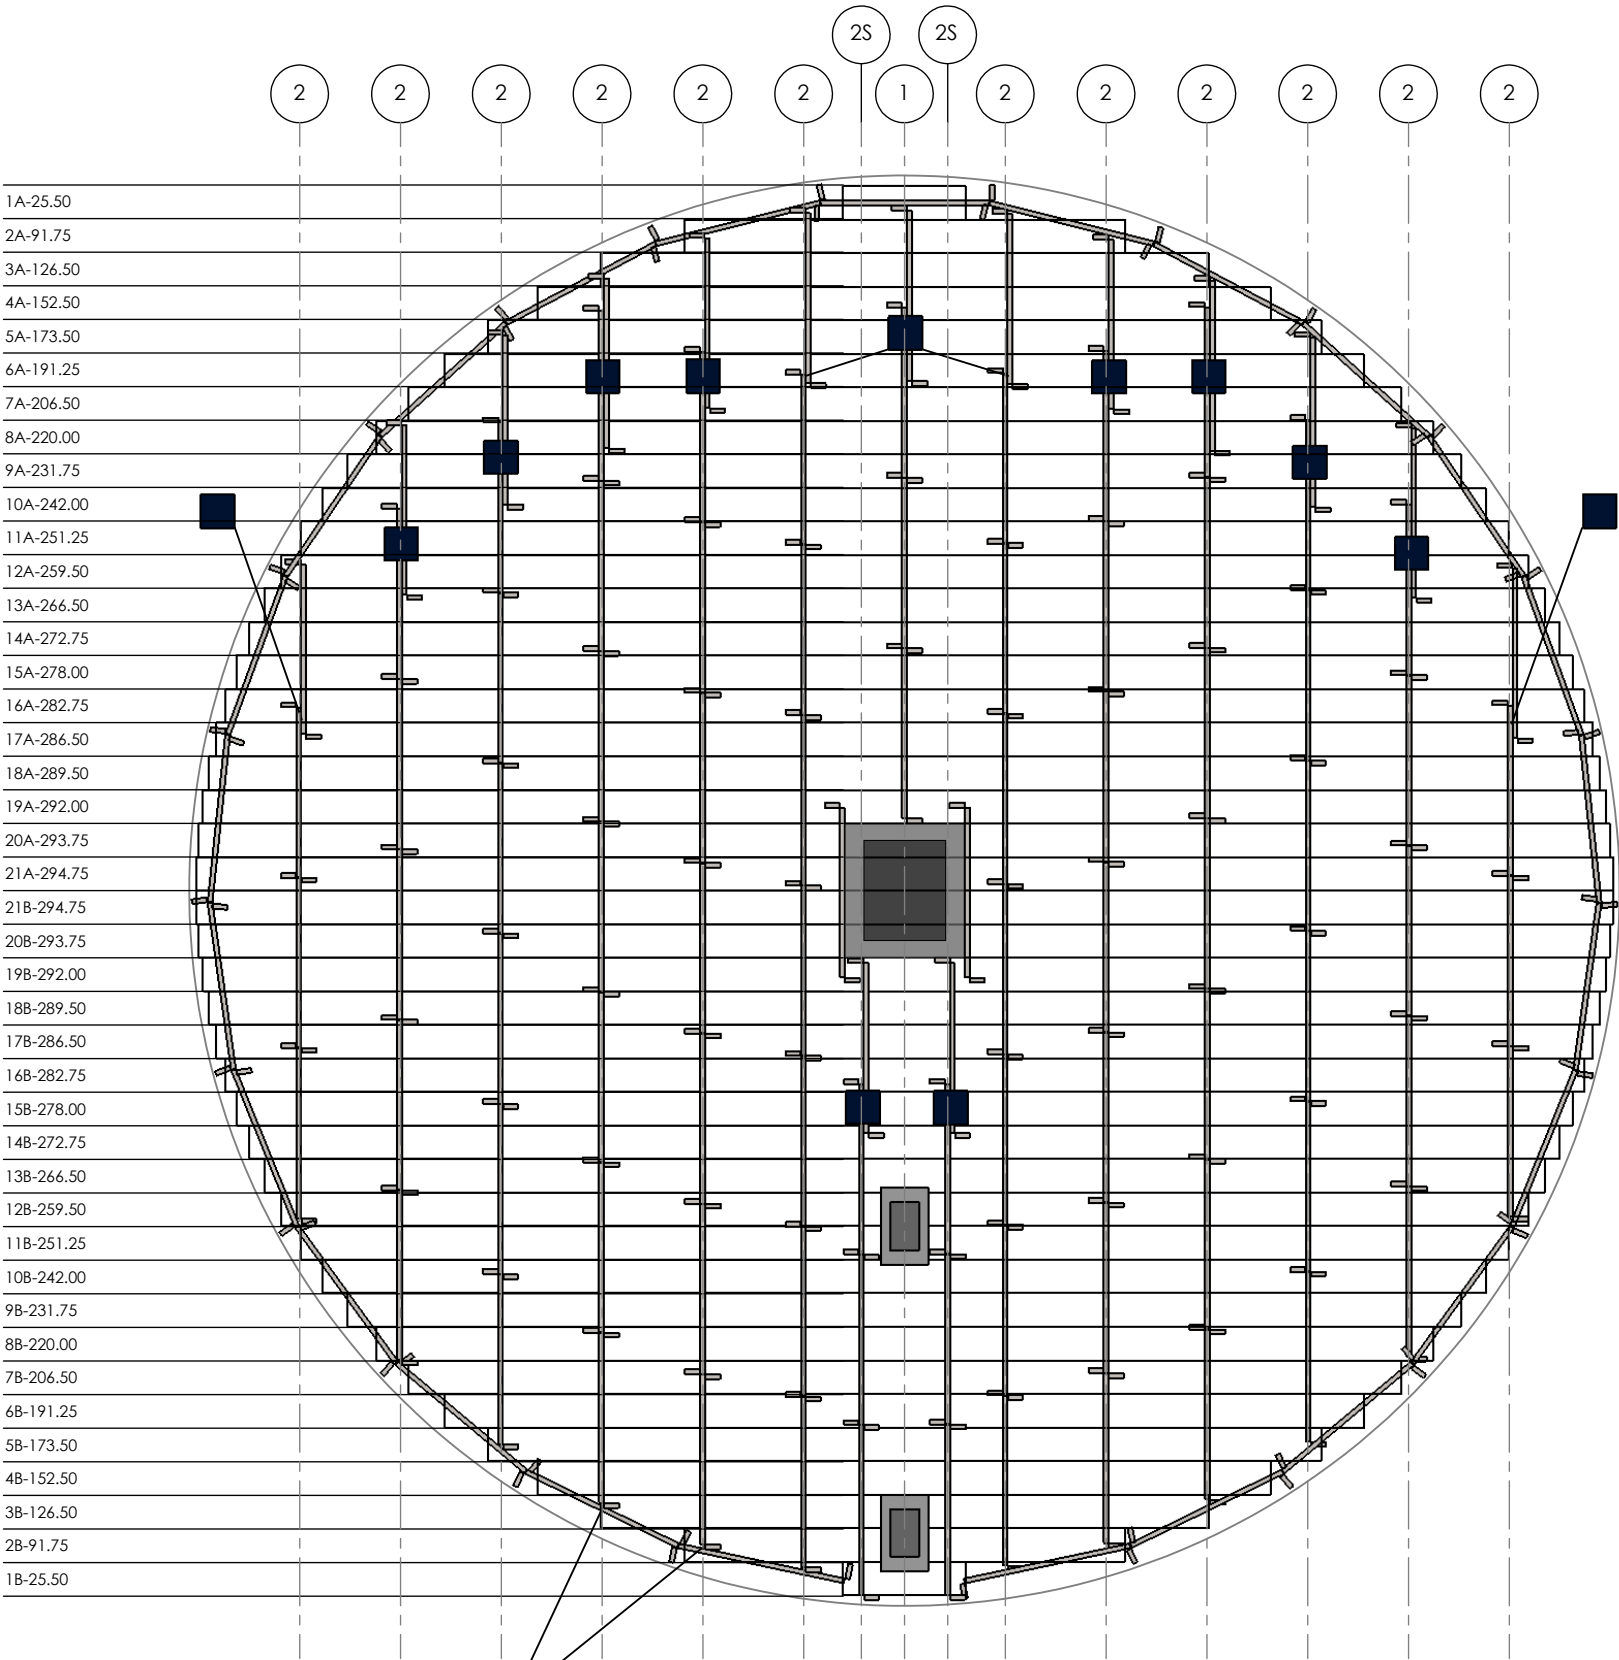

CLIPS PLACED AT EVERY INTERSECTION FROM ROW TO SUPPORT CIRCUMFERENCE

WARNING: DO NOT EXCEED 6" OF BOARD OVER HANG FROM SUPPORT

ITEM	DESCRIPTION
1	CENTER CHALKLINE
2	NORMAL CHALKLINE SPACING 21"
2S	INNER ROW CHALKLINE SPACING 9"
■	2 CLIPS (APPLIED AT THE TOP AND BOTTOM OF EVERY SYNTIRO INTERSECTION)

General Table	
ITEM	AMOUNT
42" SYNTIRO'S	123
CLIPS	85

UNITS	TOTALS
LIN/FT	788.08'
LBS	1489.47
FLASHING	51