



3021 FLOOR ILLUSTRATION (77' EAVE HEIGHT)

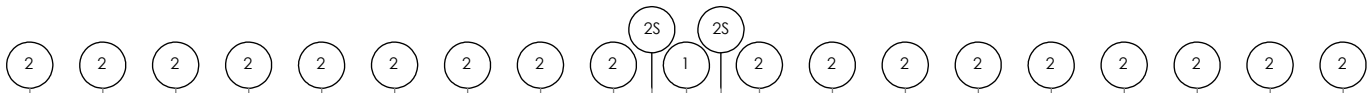

- 1A-55.75
- 2A-112.00
- 3A-147.50
- 4A-174.75
- 5A-197.50
- 6A-217.00
- 7A-234.00
- 8A-249.00
- 9A-262.50
- 10A-274.75
- 11A-285.50
- 12A-295.50
- 13A-304.25
- 14A-312.25
- 15A-319.50
- 16A-326.00
- 17A-331.75
- 18A-336.75
- 19A-341.00
- 20A-344.75
- 21A-348.00
- 22A-350.50
- 23A-352.50
- 24A-354.00
- 25A-354.75
- 25B-354.75
- 24B-354.00
- 23B-352.50
- 22B-350.50
- 21B-348.00
- 20B-344.75
- 19B-341.00
- 18B-336.75
- 17B-331.75
- 16B-326.00
- 15B-319.50
- 14B-312.25
- 13B-304.25
- 12B-295.50
- 11B-285.50
- 10B-274.75
- 9B-262.50
- 8B-249.00
- 7B-234.00
- 6B-217.00
- 5B-197.50
- 4B-174.75
- 3B-147.50
- 2B-112.00
- 1B-55.75

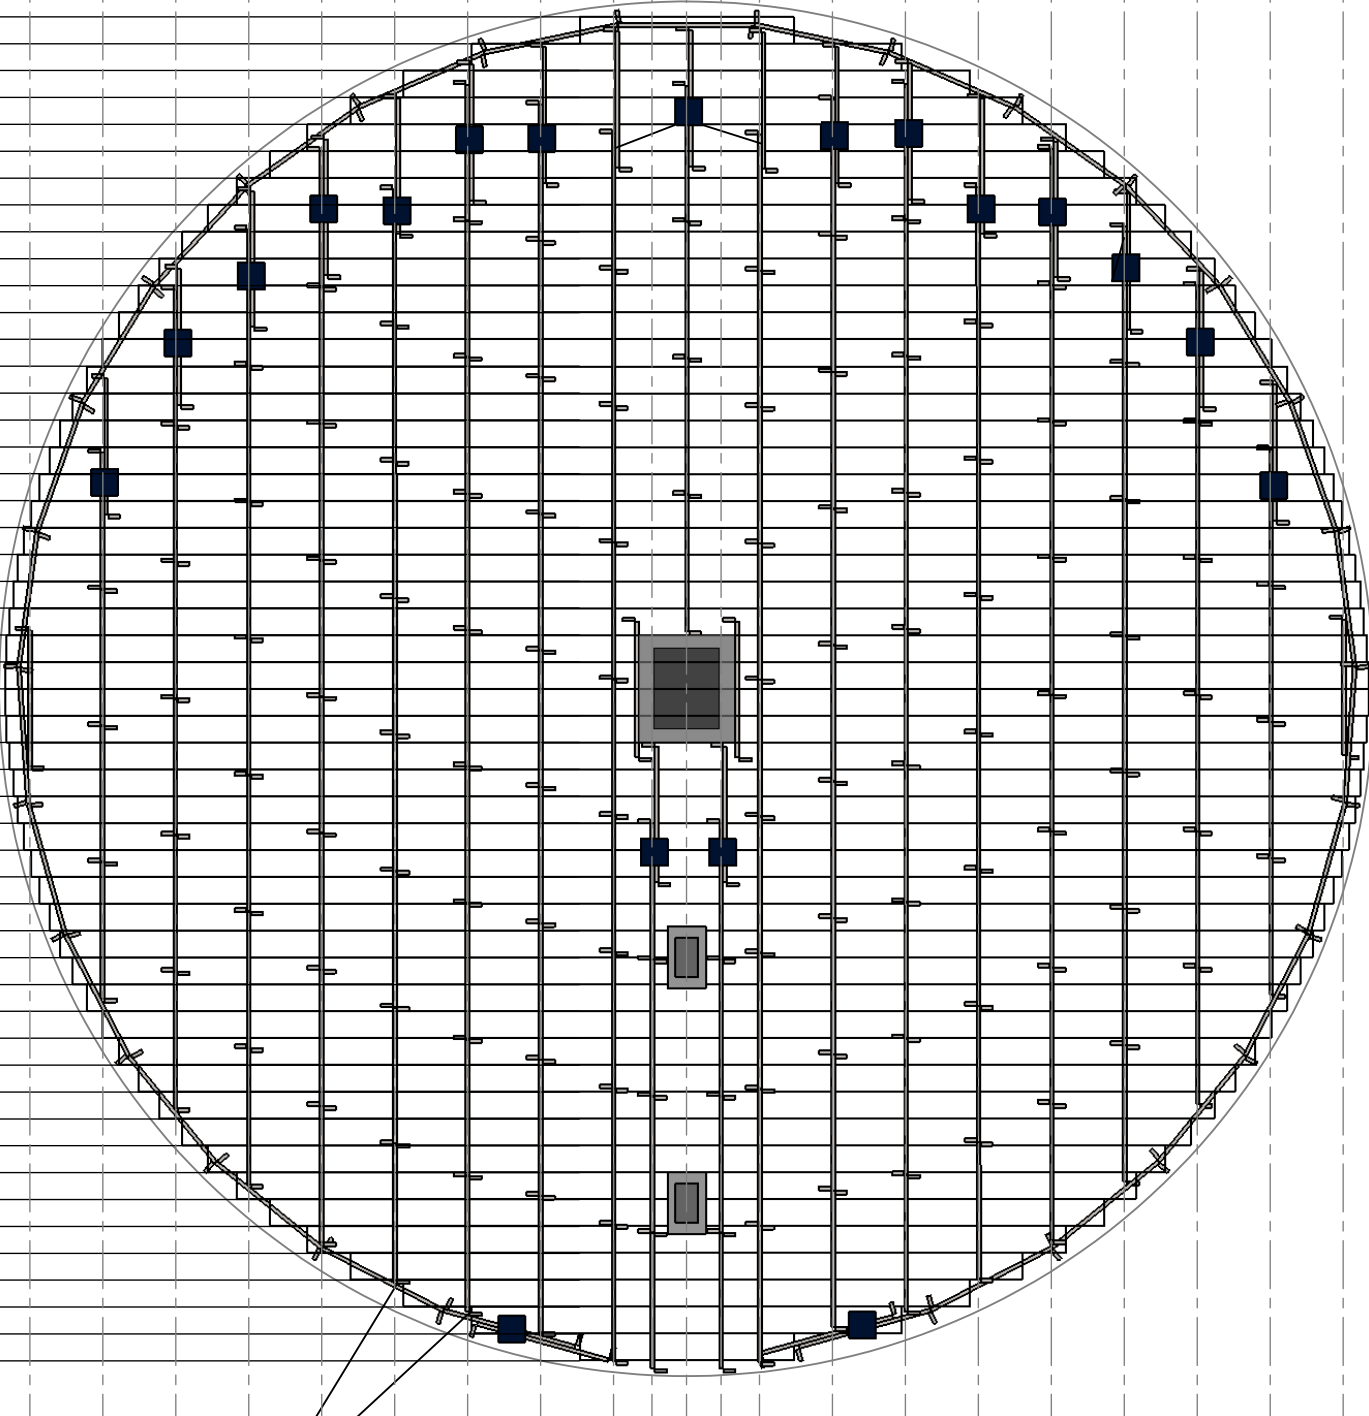

CLIPS PLACED AT EVERY INTERSECTION FROM ROW TO SUPPORT CIRCUMFERENCE

WARNING: DO NOT EXCEED 6" OF BOARD OVER HANG FROM SUPPORT

ITEM	DESCRIPTION
1	CENTER CHALKLINE
2	NORMAL CHALKLINE SPACING 19"
2S	INNER ROW CHALKLINE SPACING 9"
■	2 CLIPS (APPLIED AT THE TOP AND BOTTOM OF EVERY SYNTIRO INTERSECTION)

ITEM	AMOUNT
42" SYNTIRO'S	196
CLIPS	125