


3026 FLOOR ILLUSTRATION (95' EAVE HEIGHT)

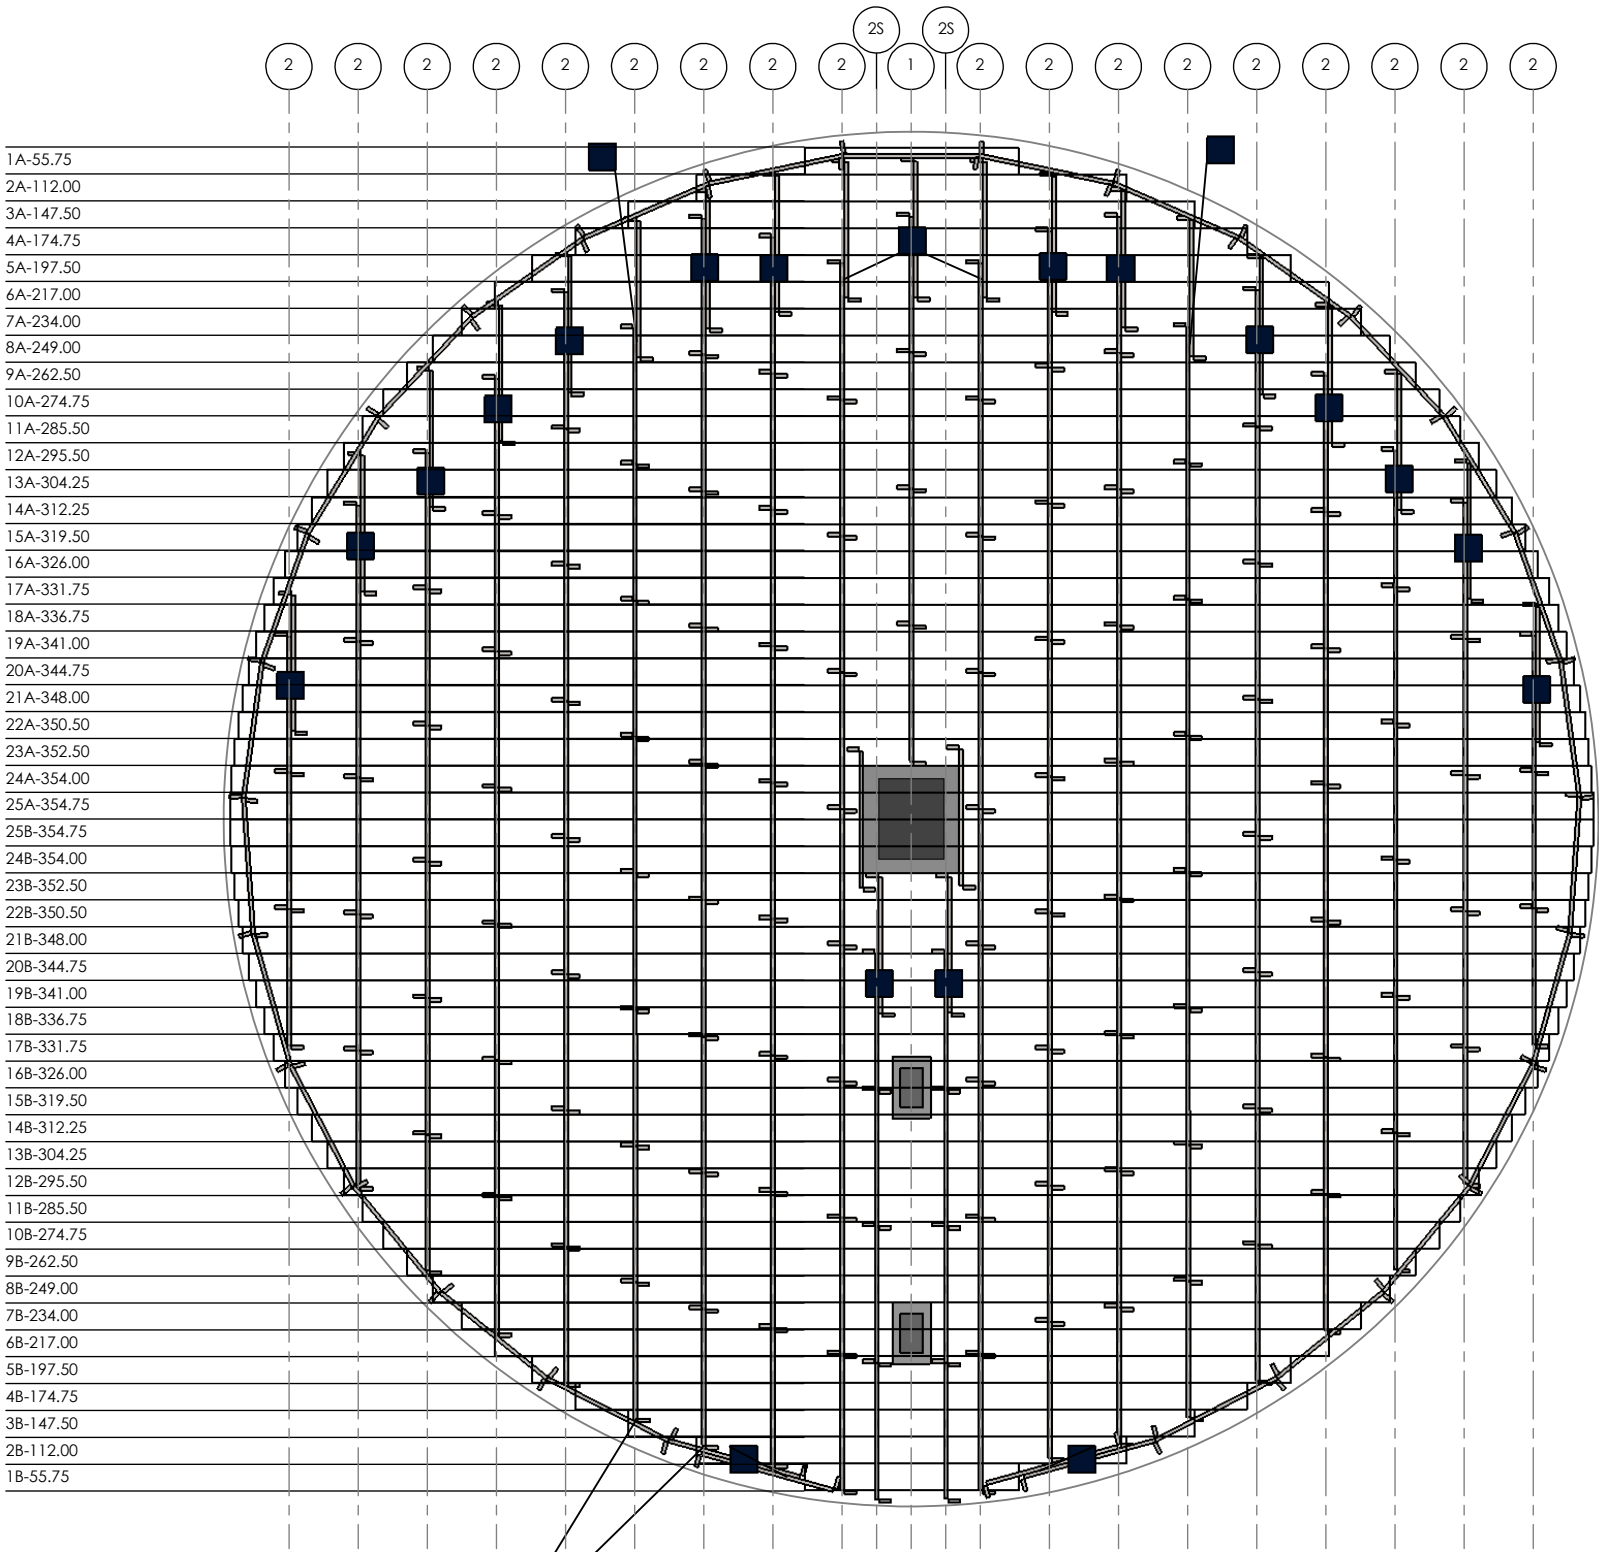

1A-55.75
 2A-112.00
 3A-147.50
 4A-174.75
 5A-197.50
 6A-217.00
 7A-234.00
 8A-249.00
 9A-262.50
 10A-274.75
 11A-285.50
 12A-295.50
 13A-304.25
 14A-312.25
 15A-319.50
 16A-326.00
 17A-331.75
 18A-336.75
 19A-341.00
 20A-344.75
 21A-348.00
 22A-350.50
 23A-352.50
 24A-354.00
 25A-354.75
 25B-354.75
 24B-354.00
 23B-352.50
 22B-350.50
 21B-348.00
 20B-344.75
 19B-341.00
 18B-336.75
 17B-331.75
 16B-326.00
 15B-319.50
 14B-312.25
 13B-304.25
 12B-295.50
 11B-285.50
 10B-274.75
 9B-262.50
 8B-249.00
 7B-234.00
 6B-217.00
 5B-197.50
 4B-174.75
 3B-147.50
 2B-112.00
 1B-55.75

2 2 2 2 2 2 2 2 2 2 2S 1 2S 2 2 2 2 2 2 2 2

CLIPS PLACED AT EVERY INTERSECTION FROM ROW TO SUPPORT CIRCUMFERENCE

WARNING: DO NOT EXCEED 6" OF BOARD OVER HANG FROM SUPPORT

ITEM	DESCRIPTION
1	CENTER CHALKLINE
2	NORMAL CHALKLINE SPACING 18"
2S	INNER ROW CHALKLINE SPACING 9"
■	2 CLIPS (APPLIED AT THE TOP AND BOTTOM OF EVERY SYNTIRO INTERSECTION)

ITEM	AMOUNT
42' SYNTIRO'S	196
CLIPS	125