



3312 FLOOR ILLUSTRATION (44' EAVE HEIGHT)

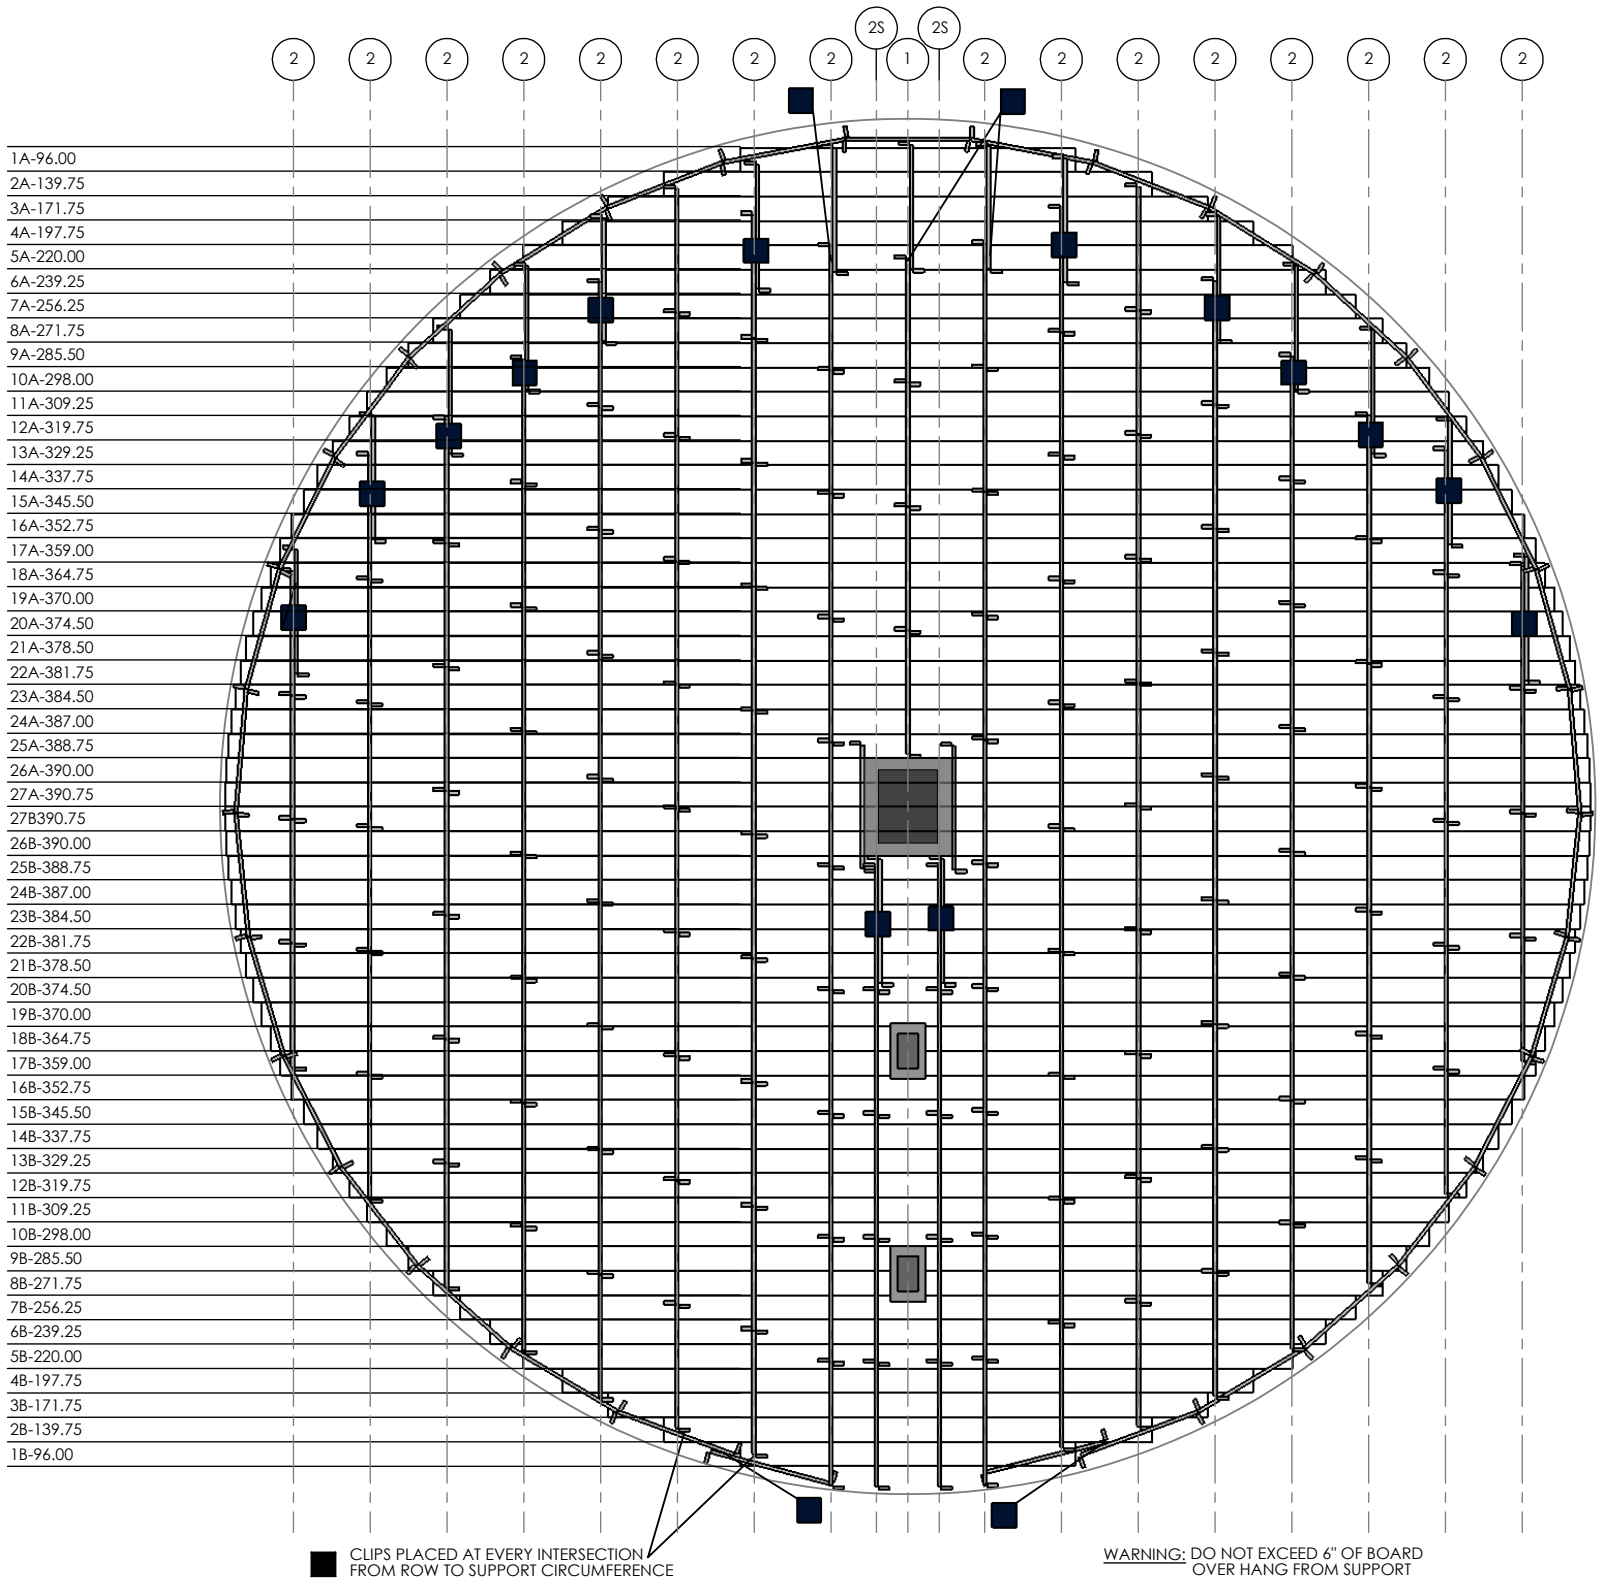

ITEM	DESCRIPTION
1	CENTER CHALKLINE
2	NORMAL CHALKLINE SPACING 22"
2S	INNER ROW CHALKLINE SPACING 9"
	2 CLIPS (APPLIED AT THE TOP AND BOTTOM OF EVERY SYNTIRO INTERSECTION)

ITEM	AMOUNT
42" SYNTIRO'S	196
CLIPS	110

UNITS	TOTALS
LIN/FT	1389.96'
FLASHING	68
OVR. WGHT	4,030 LBS