


5404 FLOOR ILLUSTRATION (15' EAVE HEIGHT)

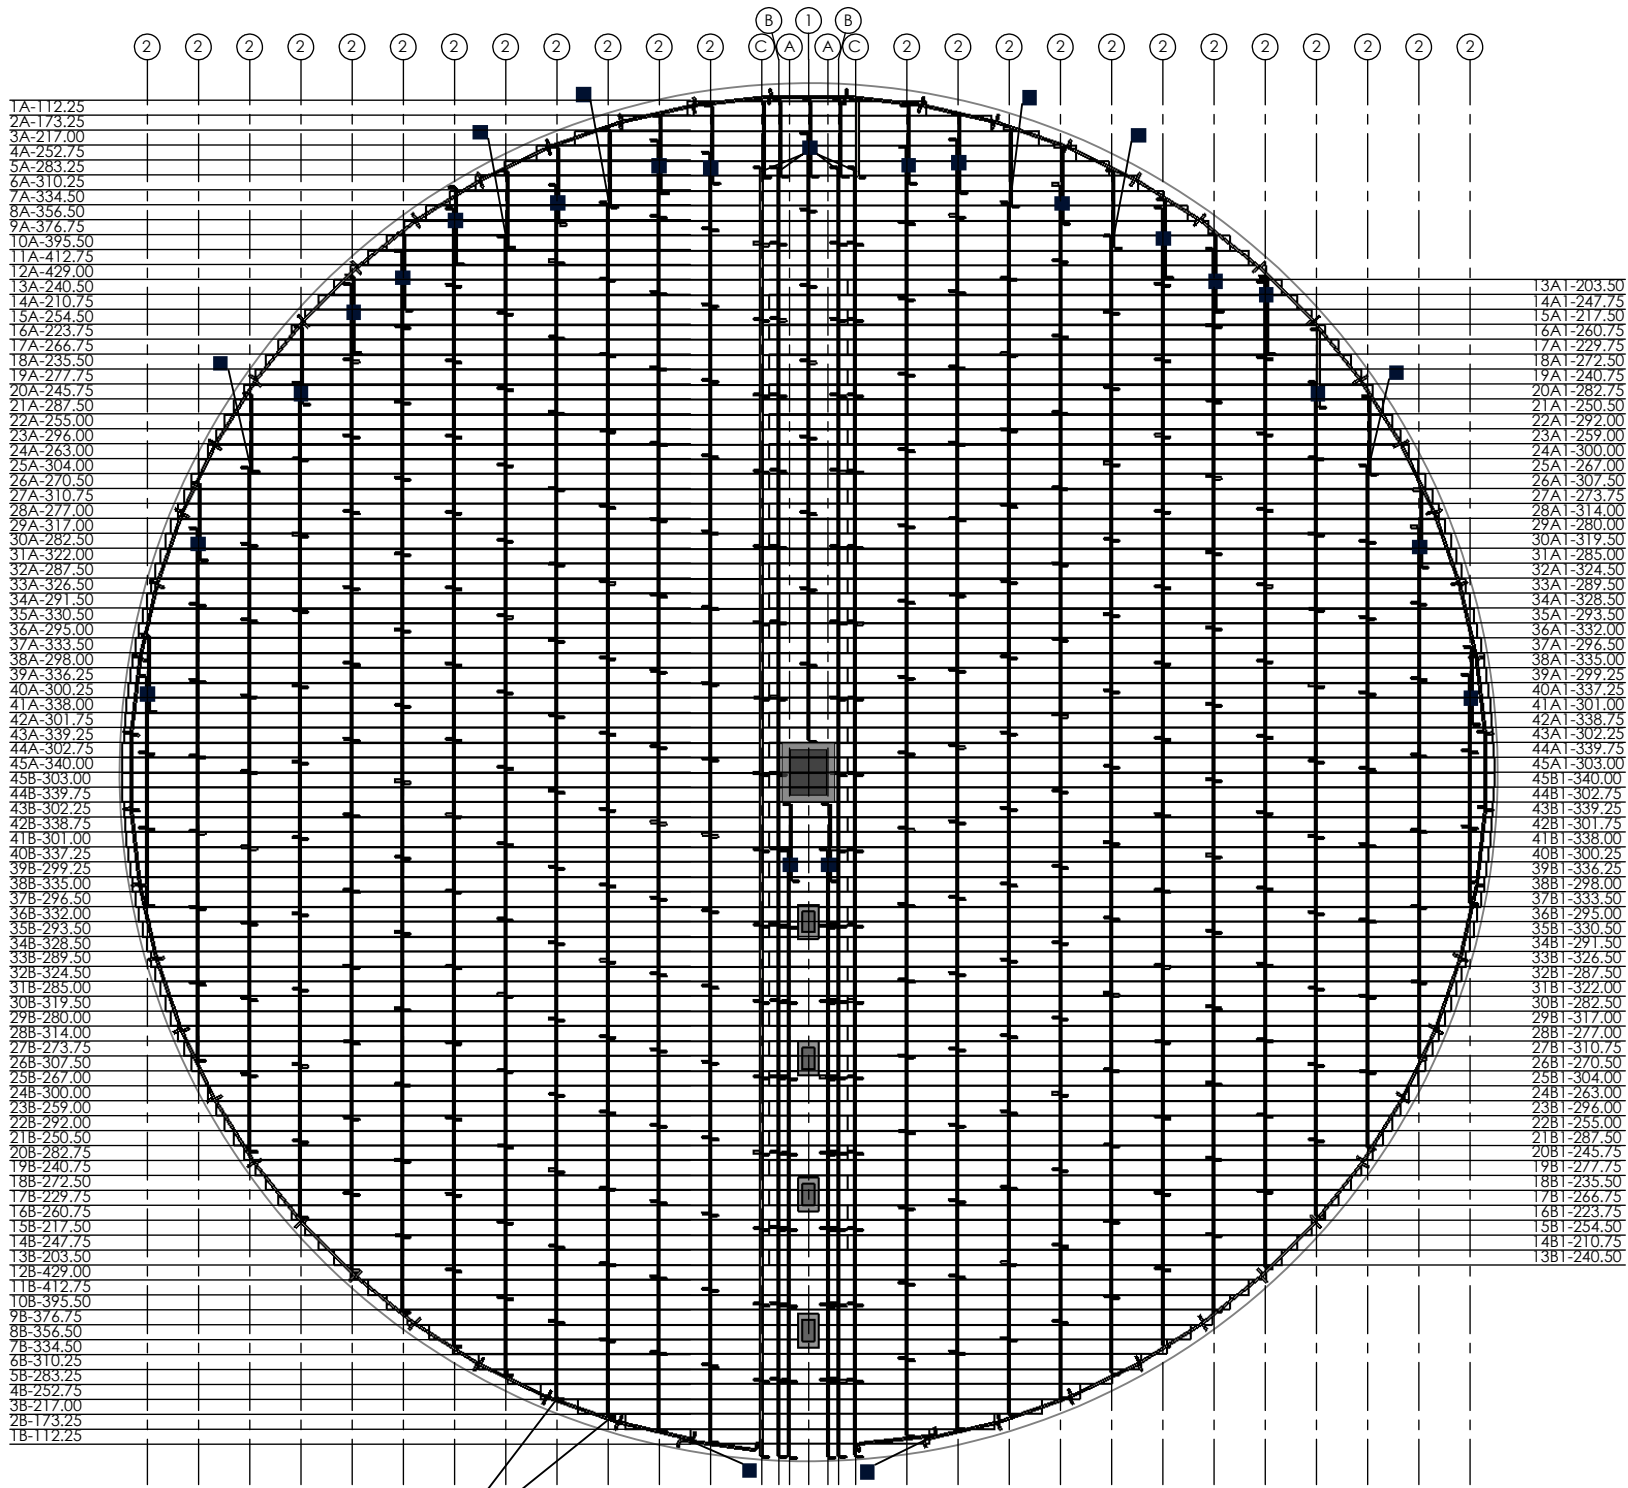

■ CLIPS PLACED AT EVERY INTERSECTION FROM ROW TO SUPPORT CIRCUMFERENCE

WARNING: DO NOT EXCEED 6" OF BOARD OVER HANG FROM SUPPORT

ITEM	DESCRIPTION
1	CENTER CHALKLINE
2	NORMAL CHALKLINE SPACING 24"
A	SPECIAL CHALKLINE SPACING (9" FROM CENTER)
B	SPECIAL CHALKLINE SPACING (14" FROM CENTER)
C	SPECIAL CHALKLINE SPACING (22" FROM CENTER)
■	2 CLIPS APPLIED AT THE TOP AND BOTTOM OF EVERY SUPPORT INTERSECTION

ITEM	AMOUNT
42" SYNTIRO'S	486
CLIPS	185

UNITS	TOTALS
LIN/FT	3789.63'
FLASHING	109
OV.R. WGHT	10,493 LBS