
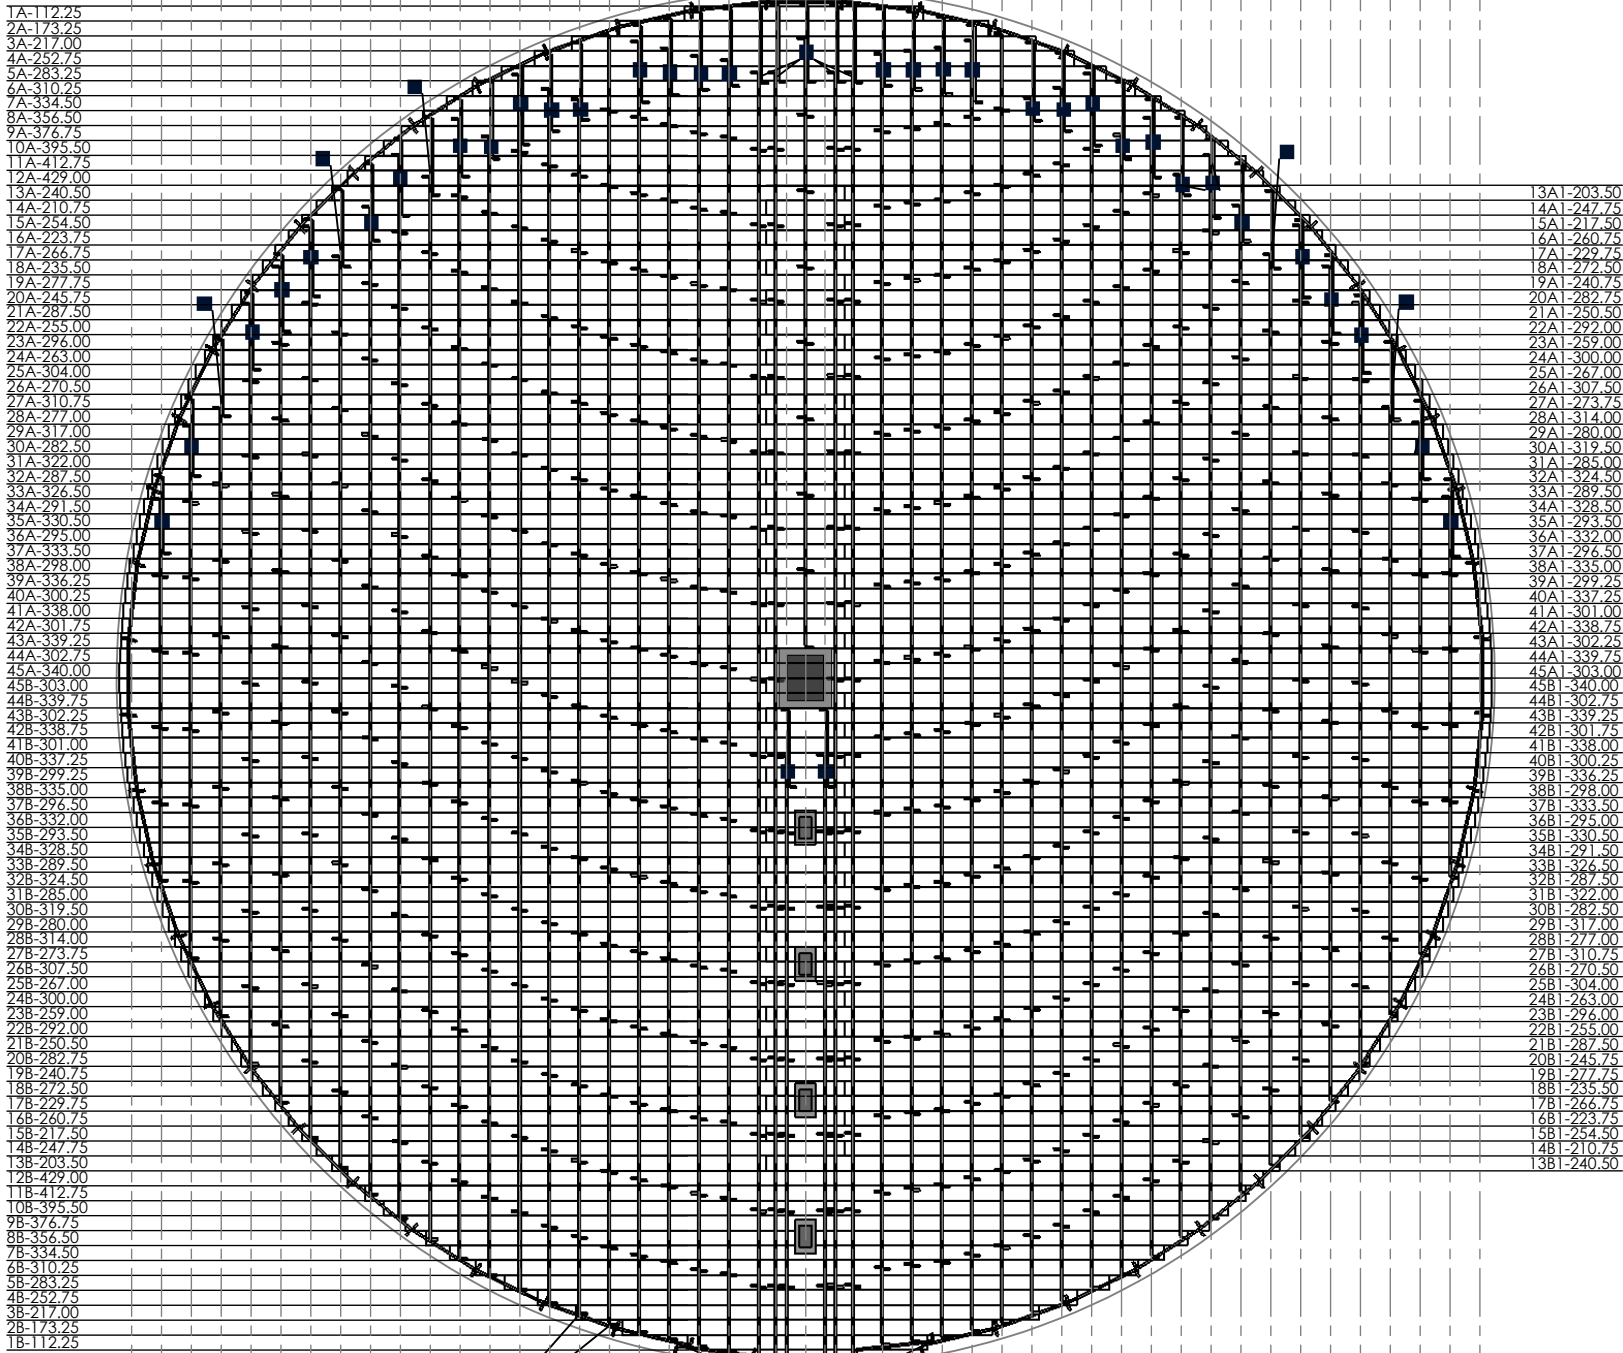


5418 FLOOR ILLUSTRATION (66' EAVE HEIGHT)

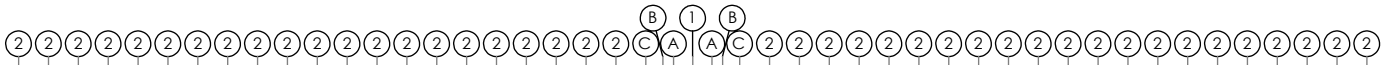

- TA-112.25
- 2A-173.25
- 3A-217.00
- 4A-252.75
- 5A-283.25
- 6A-310.25
- 7A-334.50
- 8A-356.50
- 9A-376.75
- 10A-395.50
- 11A-412.75
- 12A-429.00
- 13A-240.50
- 14A-210.75
- 15A-254.50
- 16A-223.75
- 17A-266.75
- 18A-235.50
- 19A-277.75
- 20A-245.75
- 21A-287.50
- 22A-255.00
- 23A-296.00
- 24A-263.00
- 25A-304.00
- 26A-270.50
- 27A-310.75
- 28A-277.00
- 29A-317.00
- 30A-282.50
- 31A-322.00
- 32A-287.50
- 33A-326.50
- 34A-291.50
- 35A-330.50
- 36A-295.00
- 37A-333.50
- 38A-298.00
- 39A-336.25
- 40A-300.25
- 41A-338.00
- 42A-301.75
- 43A-339.25
- 44A-302.75
- 45A-340.00
- 46A-303.00
- 47A-339.75
- 48A-302.25
- 49A-338.75
- 50A-301.00
- 51A-337.25
- 52A-299.25
- 53A-335.00
- 54A-296.50
- 55A-332.00
- 56A-293.50
- 57A-328.50
- 58A-289.50
- 59A-324.50
- 60A-285.00
- 61A-319.50
- 62A-280.00
- 63A-314.00
- 64A-273.75
- 65A-307.50
- 66A-267.00
- 67A-300.00
- 68A-259.00
- 69A-292.00
- 70A-250.50
- 71A-282.75
- 72A-240.75
- 73A-272.50
- 74A-229.75
- 75A-260.75
- 76A-217.50
- 77A-247.75
- 78A-203.50
- 79A-429.00
- 80A-412.75
- 81A-395.50
- 82A-376.75
- 83A-356.50
- 84A-334.50
- 85A-310.25
- 86A-283.25
- 87A-252.75
- 88A-217.00
- 89A-173.25
- 90A-112.25

- 13A-203.50
- 14A-247.75
- 15A-217.50
- 16A-260.75
- 17A-229.75
- 18A-272.50
- 19A-240.75
- 20A-282.75
- 21A-250.50
- 22A-292.00
- 23A-259.00
- 24A-300.00
- 25A-267.00
- 26A-307.50
- 27A-273.75
- 28A-314.00
- 29A-280.00
- 30A-319.50
- 31A-285.00
- 32A-324.50
- 33A-289.50
- 34A-328.50
- 35A-293.50
- 36A-332.00
- 37A-296.50
- 38A-335.00
- 39A-299.25
- 40A-337.25
- 41A-301.00
- 42A-338.75
- 43A-302.25
- 44A-339.75
- 45A-303.00
- 46A-340.00
- 47A-302.75
- 48A-339.25
- 49A-301.75
- 50A-338.00
- 51A-300.25
- 52A-336.25
- 53A-298.00
- 54A-333.50
- 55A-295.00
- 56A-330.50
- 57A-291.50
- 58A-326.50
- 59A-287.50
- 60A-322.00
- 61A-282.50
- 62A-317.00
- 63A-277.00
- 64A-310.75
- 65A-270.50
- 66A-304.00
- 67A-263.00
- 68A-296.00
- 69A-255.00
- 70A-287.50
- 71A-245.75
- 72A-235.50
- 73A-266.75
- 74A-223.75
- 75A-254.50
- 76A-210.75
- 77A-240.50

■ CLIPS PLACED AT EVERY INTERSECTION FROM ROW TO SUPPORT CIRCUMFERENCE

WARNING: DO NOT EXCEED 6" OF BOARD OVER HANG FROM SUPPORT

ITEM	DESCRIPTION
1	CENTER CHALKLINE
2	NORMAL CHALKLINE SPACING 14"
A	SPECIAL CHALKLINE SPACING (9" FROM CENTER)
B	SPECIAL CHALKLINE SPACING (14" FROM CENTER)
C	SPECIAL CHALKLINE SPACING (22" FROM CENTER)
■	2 CLIPS APPLIED AT THE TOP AND BOTTOM OF EVERY SUPPORT INTERSECTION

ITEM	AMOUNT
42" SYNTIRO'S	732
CLIPS	300

UNITS	TOTALS
LIN/FT	3789.63'
FLASHING	109
OVR. WGHT	12,043 LBS