



21 10 FLOOR ILLUSTRATION (37' EAVE HEIGHT)

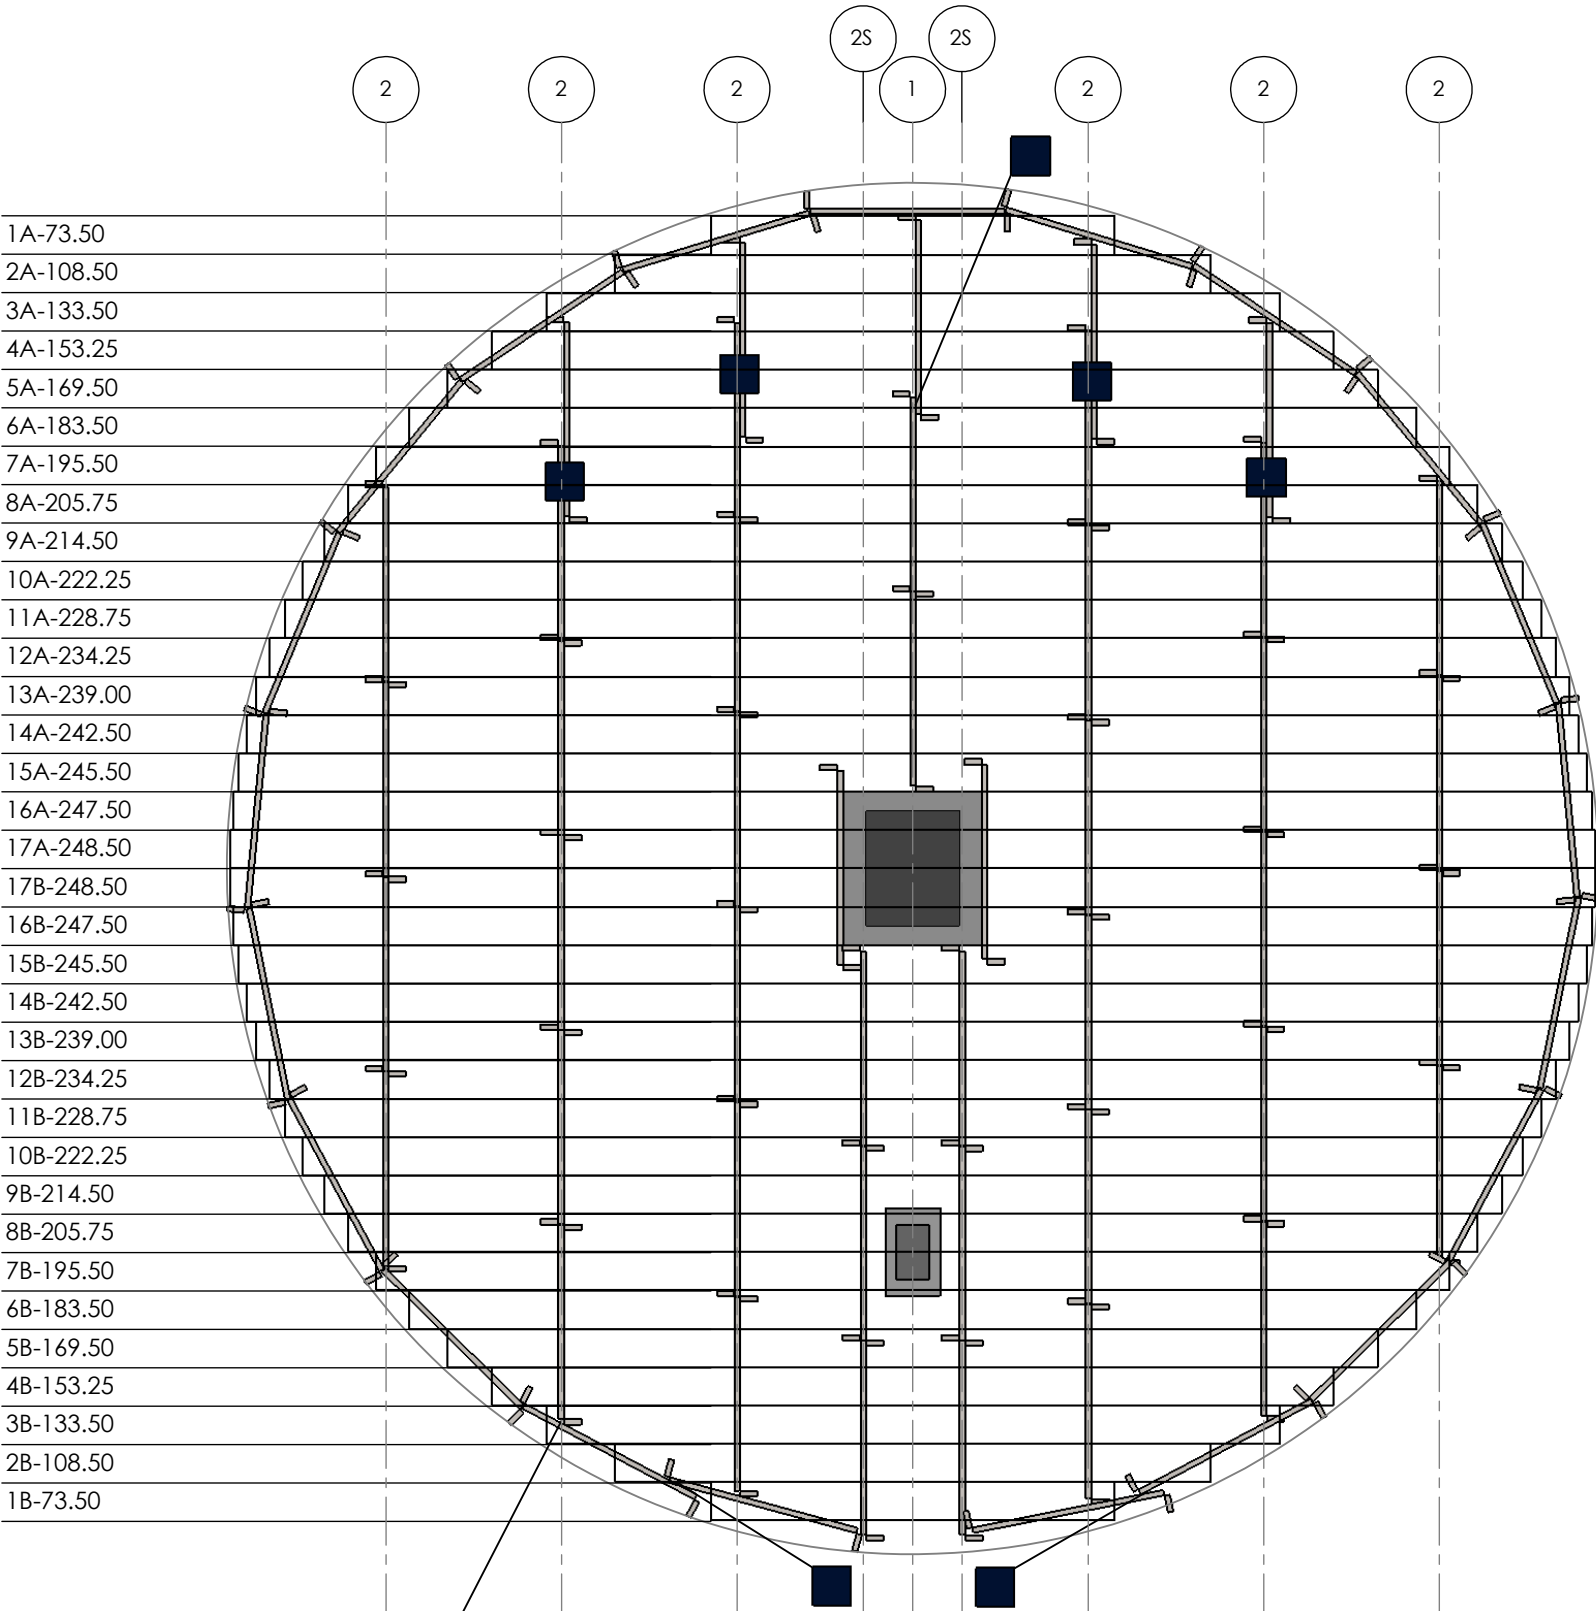

WARNING: DO NOT EXCEED 6" OF BOARD OVER HANG FROM SUPPORT

CLIPS PLACED AT EVERY INTERSECTION FROM ROW TO SUPPORT CIRCUMFERENCE

ITEM	DESCRIPTION
1	CENTER CHALKLINE
2	NORMAL CHALKLINE SPACING 32"
2S	INNER ROW CHALKLINE SPACING 9"
	2 CLIPS (APPLIED AT THE TOP AND BOTTOM OF EVERY SYNTIRO INTERSECTION)

ITEM	AMOUNT
42" SYNTIRO'S	68
CLIPS	55

UNITS	TOTALS
LIN/FT	557.63'
FLASHING	43
OVR. WGHT	1,601 LBS