


3305 FLOOR ILLUSTRATION (18' EAVE HEIGHT)

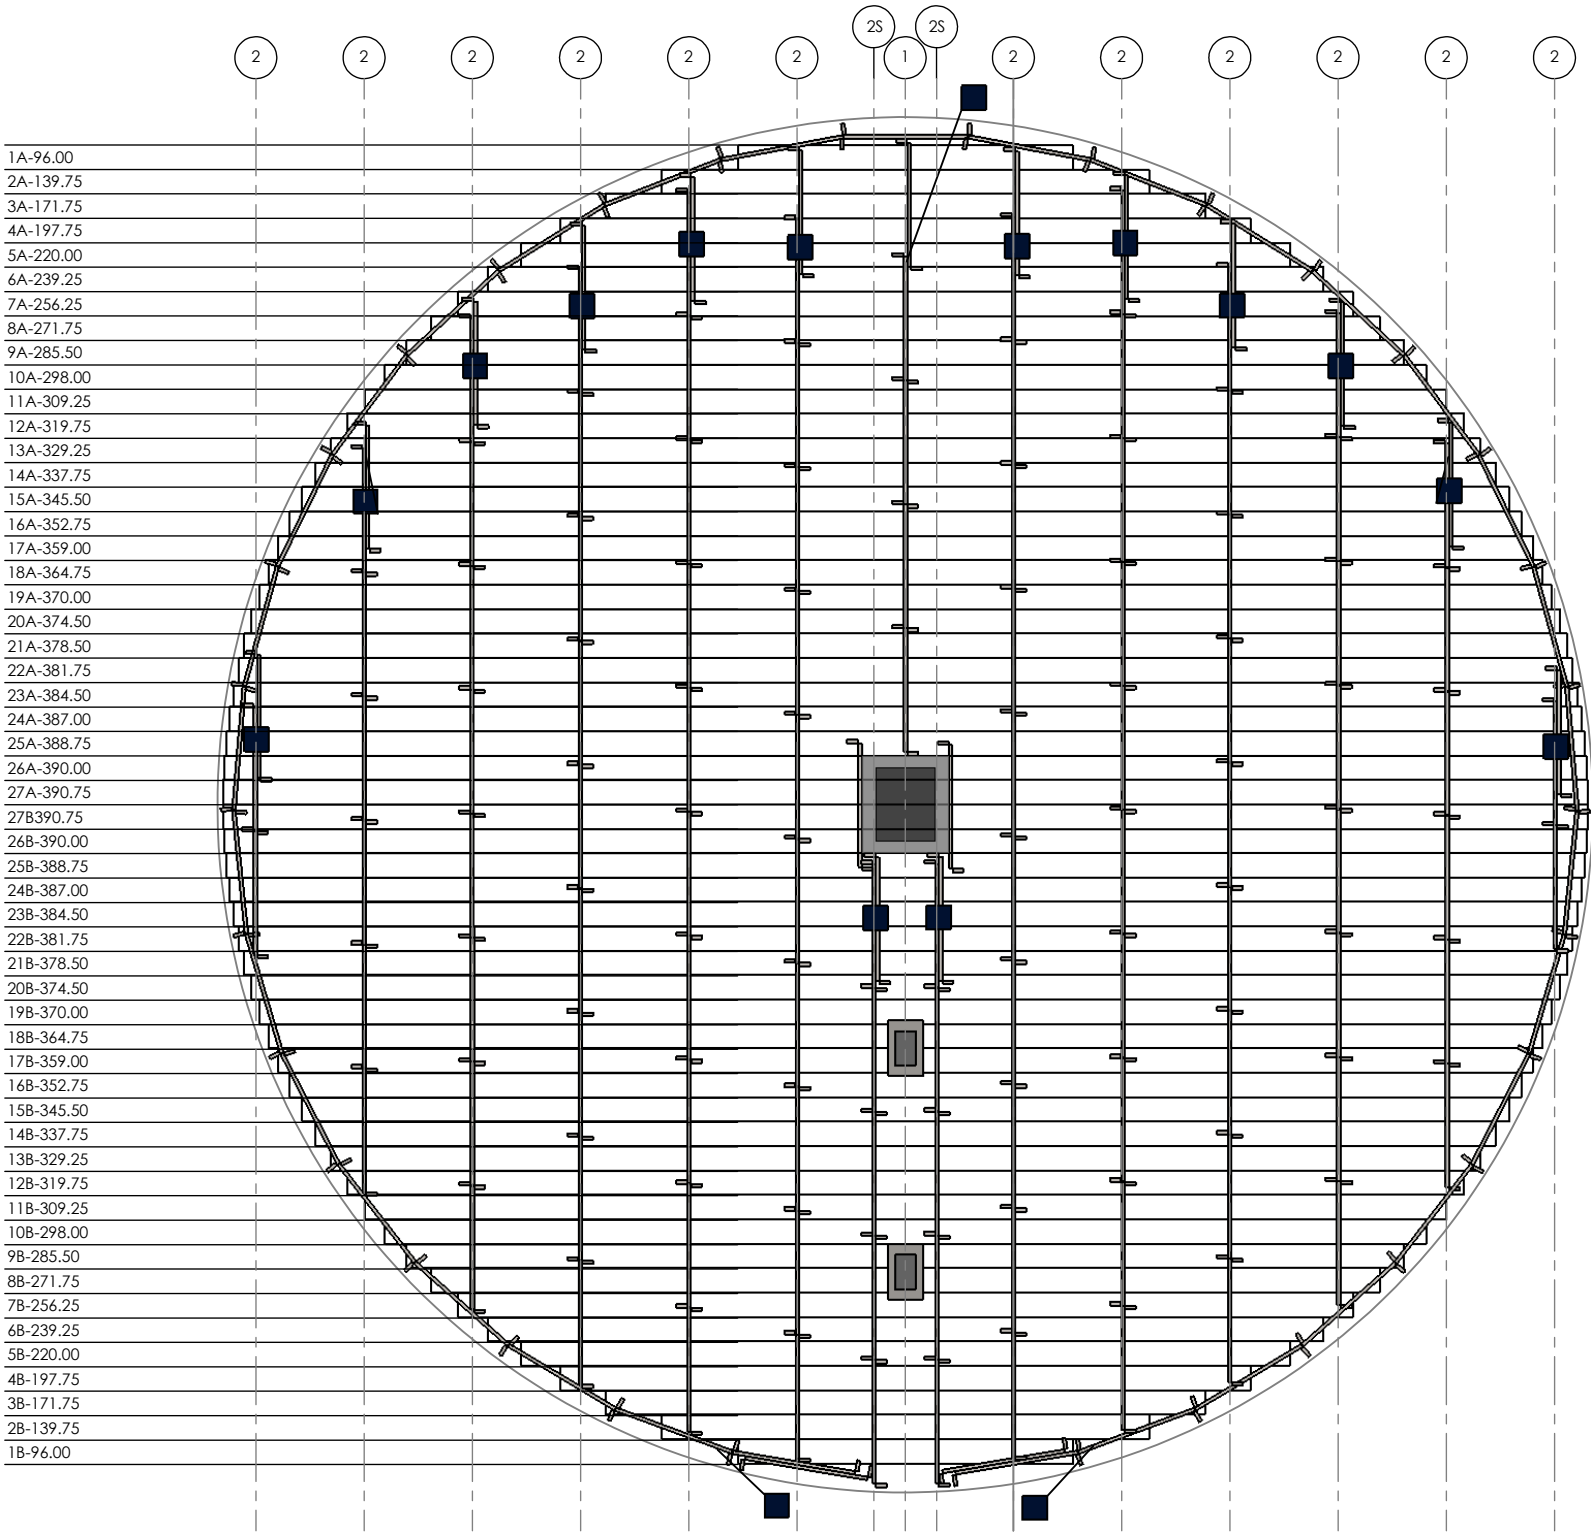

■ CLIPS PLACED AT EVERY INTERSECTION FROM ROW TO SUPPORT CIRCUMFERENCE

WARNING: DO NOT EXCEED 6" OF BOARD OVER HANG FROM SUPPORT

ITEM	DESCRIPTION
1	CENTER CHALKLINE
2	NORMAL CHALKLINE SPACING 31"
2S	INNER ROW CHALKLINE SPACING 9"
■	2 CLIPS (APPLIED AT THE TOP AND BOTTOM OF EVERY SYNTIRO INTERSECTION)

ITEMS/UNITS	TOTALS	WGT./LBS
SYNTIRO'S	158	1,269
CLIPS	95	
FLOOR LIN/FT	1389.96'	2,780
FLASHING	68	168
OVERALL WGT.		4,217