


4214 FULL FLOOR ILLUSTRATION (51' EAVE HEIGHT)

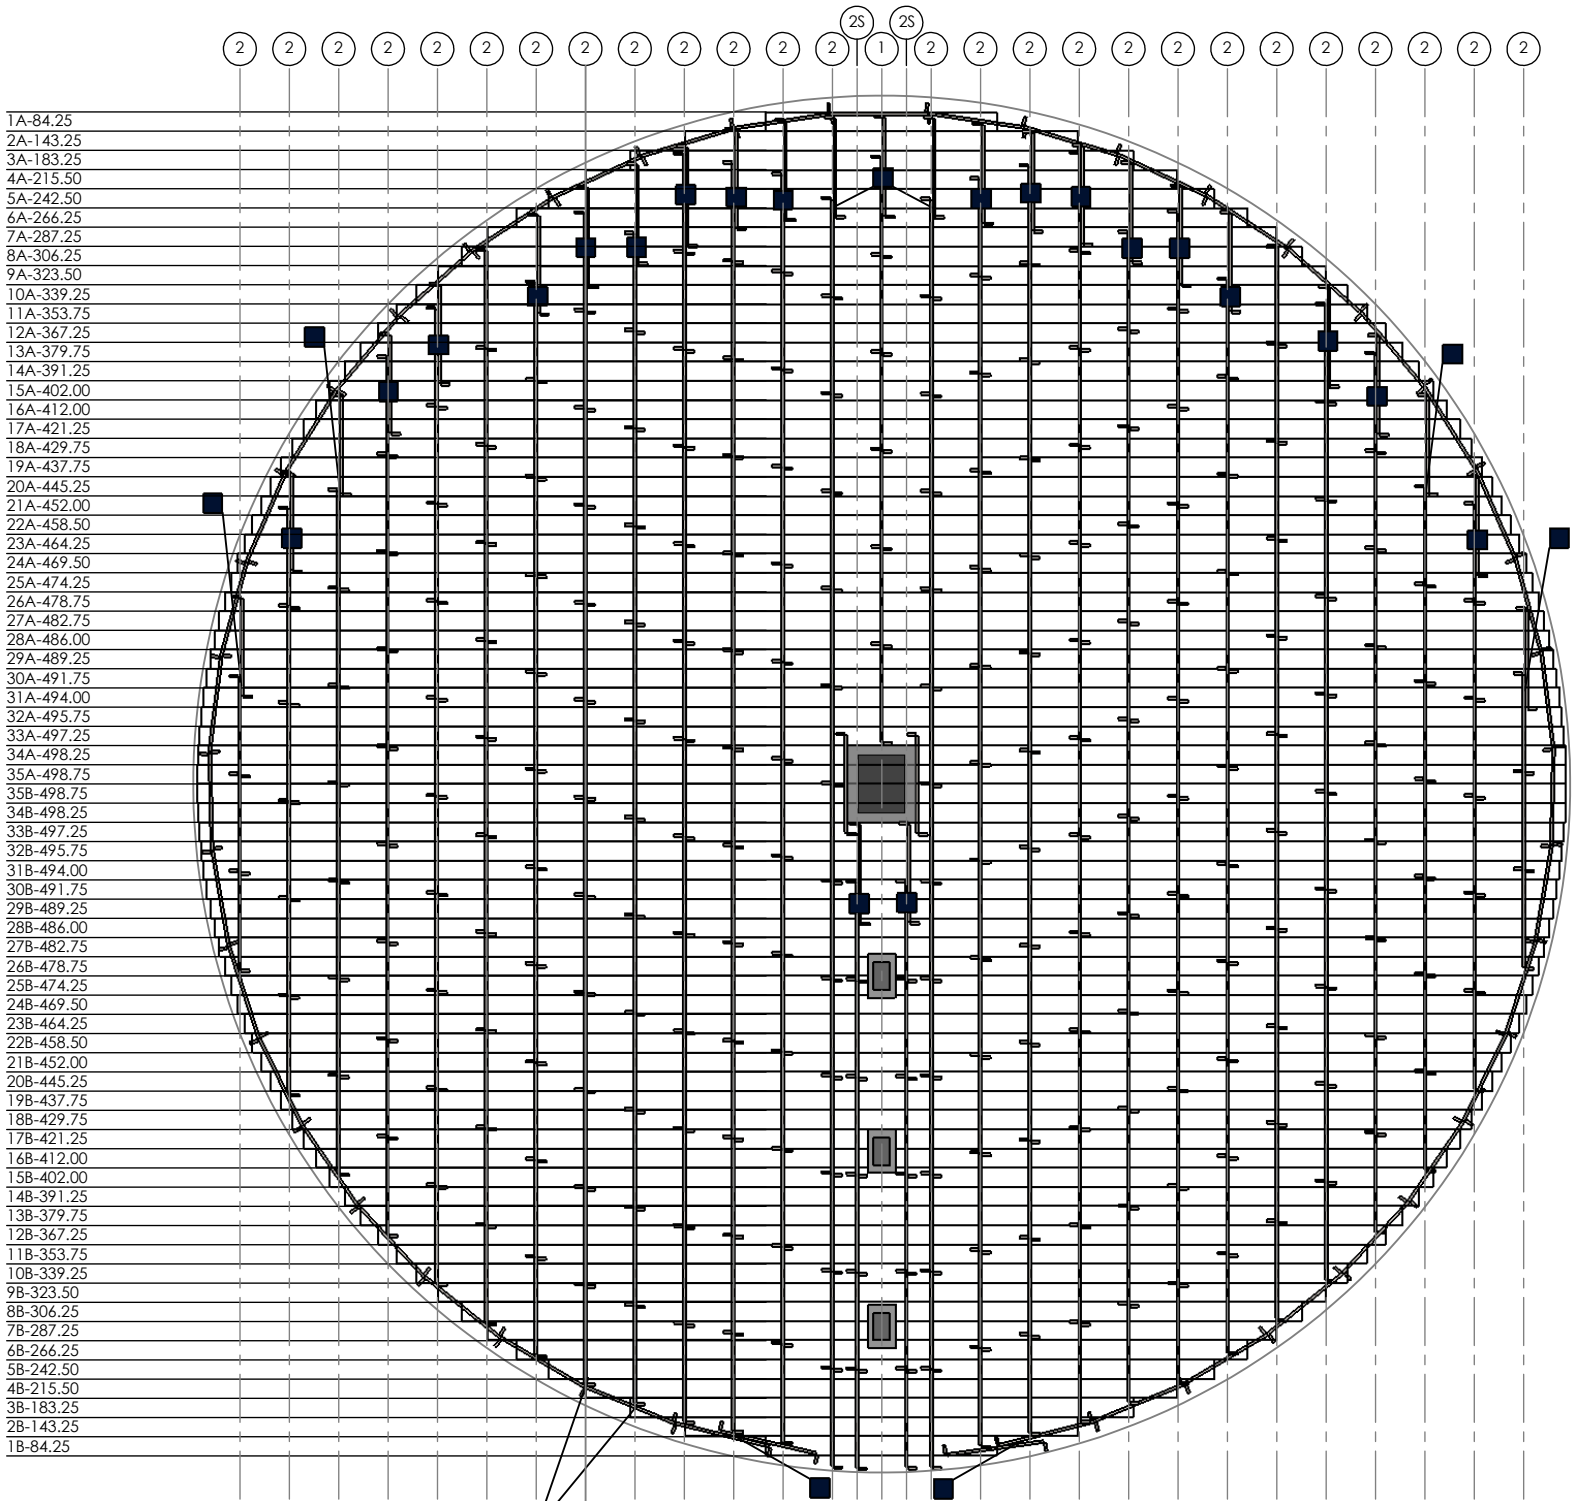

■ CLIPS PLACED AT EVERY INTERSECTION FROM ROW TO SUPPORT CIRCUMFERENCE

WARNING: DO NOT EXCEED 6" OF BOARD OVER HANG FROM SUPPORT

| ITEM | DESCRIPTION |
|------|---|
| 1 | CENTER CHALKLINE |
| 2 | NORMAL CHALKLINE SPACING 18" |
| 2S | INNER ROW CHALKLINE SPACING 9" |
| ■ | 2 CLIPS (APPLIED AT THE TOP AND BOTTOM OF EVERY SYNTIRO INTERSECTION) |

| ITEM | AMOUNT |
|---------------|--------|
| 42" SYNTIRO'S | 358 |
| CLIPS | 170 |

| UNITS | TOTALS |
|-----------|----------|
| LIN/FT | 2277.04' |
| FLASHING | 86 |
| OVR. WGHT | 6872 LBS |