



4217 FULL FLOOR ILLUSTRATION (62' EAVE HEIGHT)

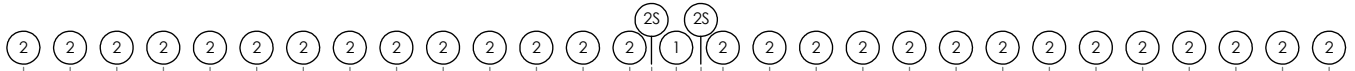

- 1A-84.25
- 2A-143.25
- 3A-183.25
- 4A-215.50
- 5A-242.50
- 6A-266.25
- 7A-287.25
- 8A-306.25
- 9A-323.50
- 10A-339.25
- 11A-353.75
- 12A-367.25
- 13A-379.75
- 14A-391.25
- 15A-402.00
- 16A-412.00
- 17A-421.25
- 18A-429.75
- 19A-437.75
- 20A-445.25
- 21A-452.00
- 22A-458.50
- 23A-464.25
- 24A-469.50
- 25A-474.25
- 26A-478.75
- 27A-482.75
- 28A-486.00
- 29A-489.25
- 30A-491.75
- 31A-494.00
- 32A-495.75
- 33A-497.25
- 34A-498.25
- 35A-498.75
- 35B-498.75
- 34B-498.25
- 33B-497.25
- 32B-495.75
- 31B-494.00
- 30B-491.75
- 29B-489.25
- 28B-486.00
- 27B-482.75
- 26B-478.75
- 25B-474.25
- 24B-469.50
- 23B-464.25
- 22B-458.50
- 21B-452.00
- 20B-445.25
- 19B-437.75
- 18B-429.75
- 17B-421.25
- 16B-412.00
- 15B-402.00
- 14B-391.25
- 13B-379.75
- 12B-367.25
- 11B-353.75
- 10B-339.25
- 9B-323.50
- 8B-306.25
- 7B-287.25
- 6B-266.25
- 5B-242.50
- 4B-215.50
- 3B-183.25
- 2B-143.25
- 1B-84.25

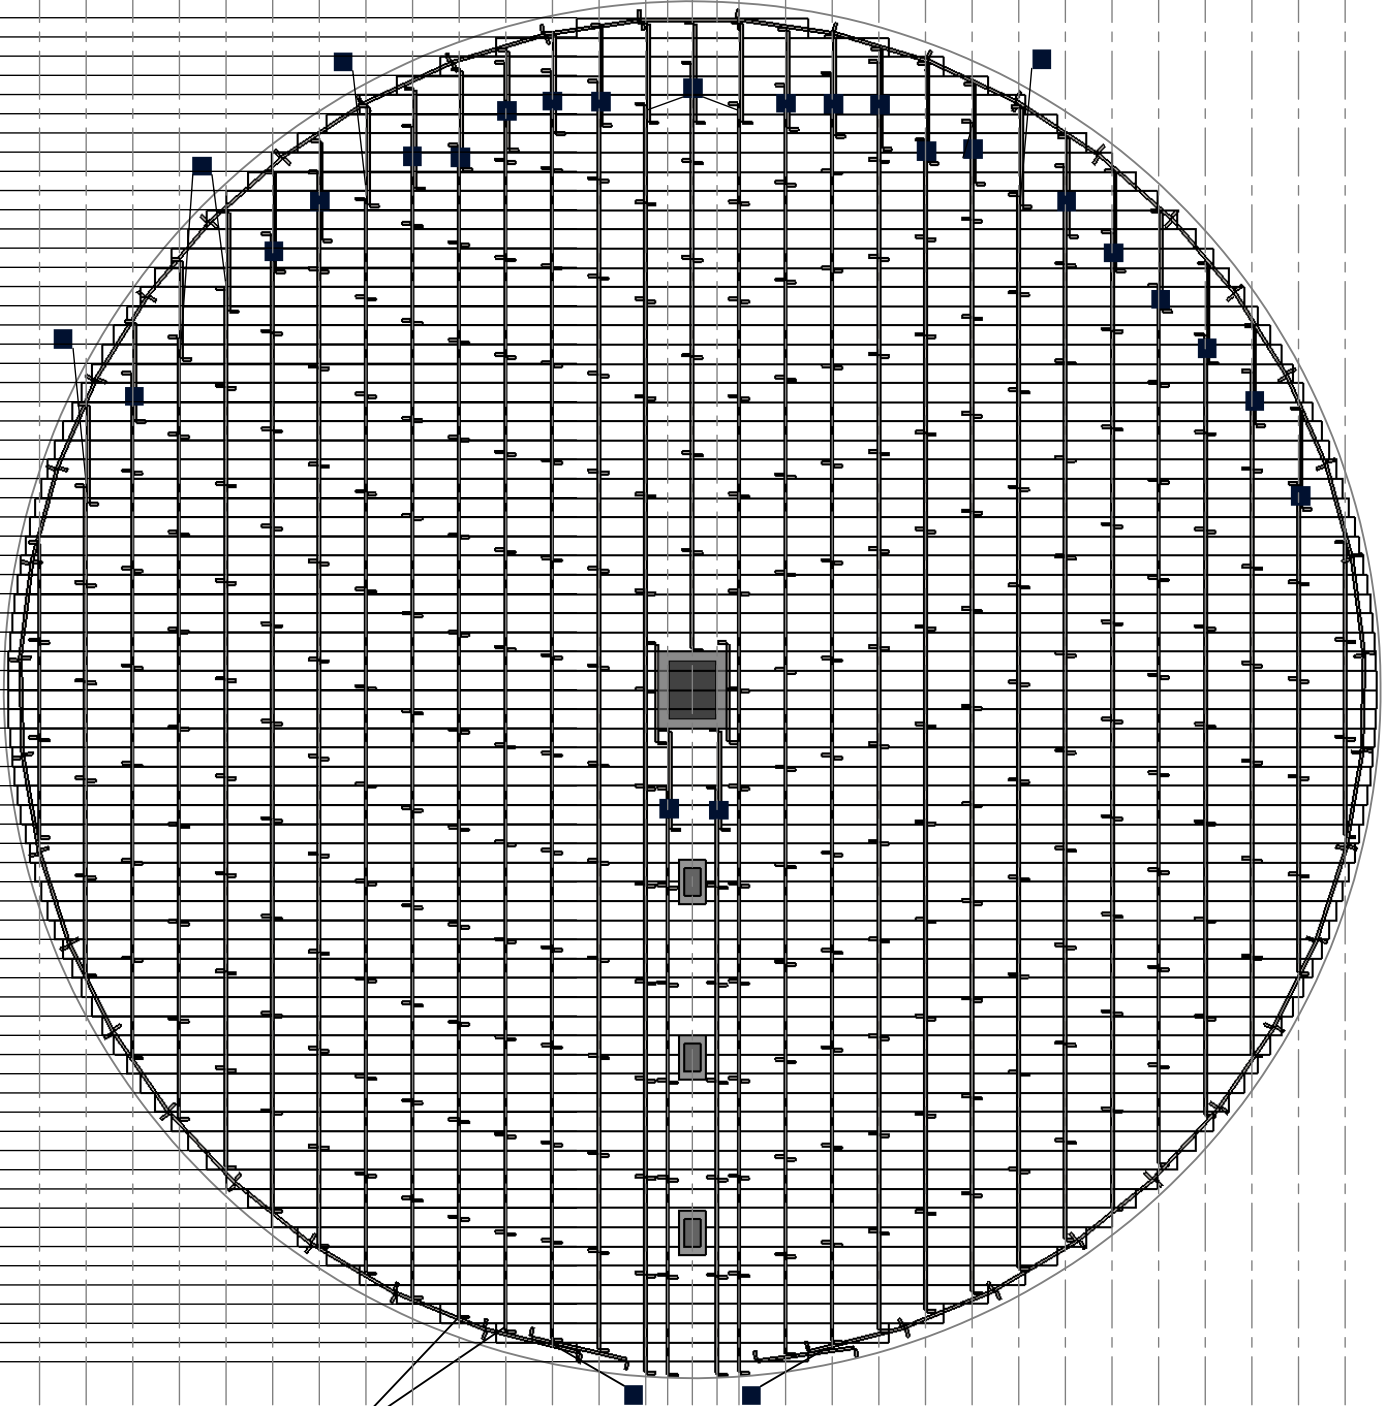

■ CLIPS PLACED AT EVERY INTERSECTION FROM ROW TO SUPPORT CIRCUMFERENCE

WARNING: DO NOT EXCEED 6" OF BOARD OVER HANG FROM SUPPORT

ITEM	DESCRIPTION
1	CENTER CHALKLINE
2	NORMAL CHALKLINE SPACING 17"
2S	INNER ROW CHALKLINE SPACING 9"
■	2 CLIPS (APPLIED AT THE TOP AND BOTTOM OF EVERY SYNTIRO INTERSECTION)

ITEM	AMOUNT
42" SYNTIRO'S	374
CLIPS	170

UNITS	TOTALS
LIN/FT	2277.04'
FLASHING	86
OVR. WGHT	6986 LBS