


4805 FULL FLOOR ILLUSTRATION (18' EAVE HEIGHT)

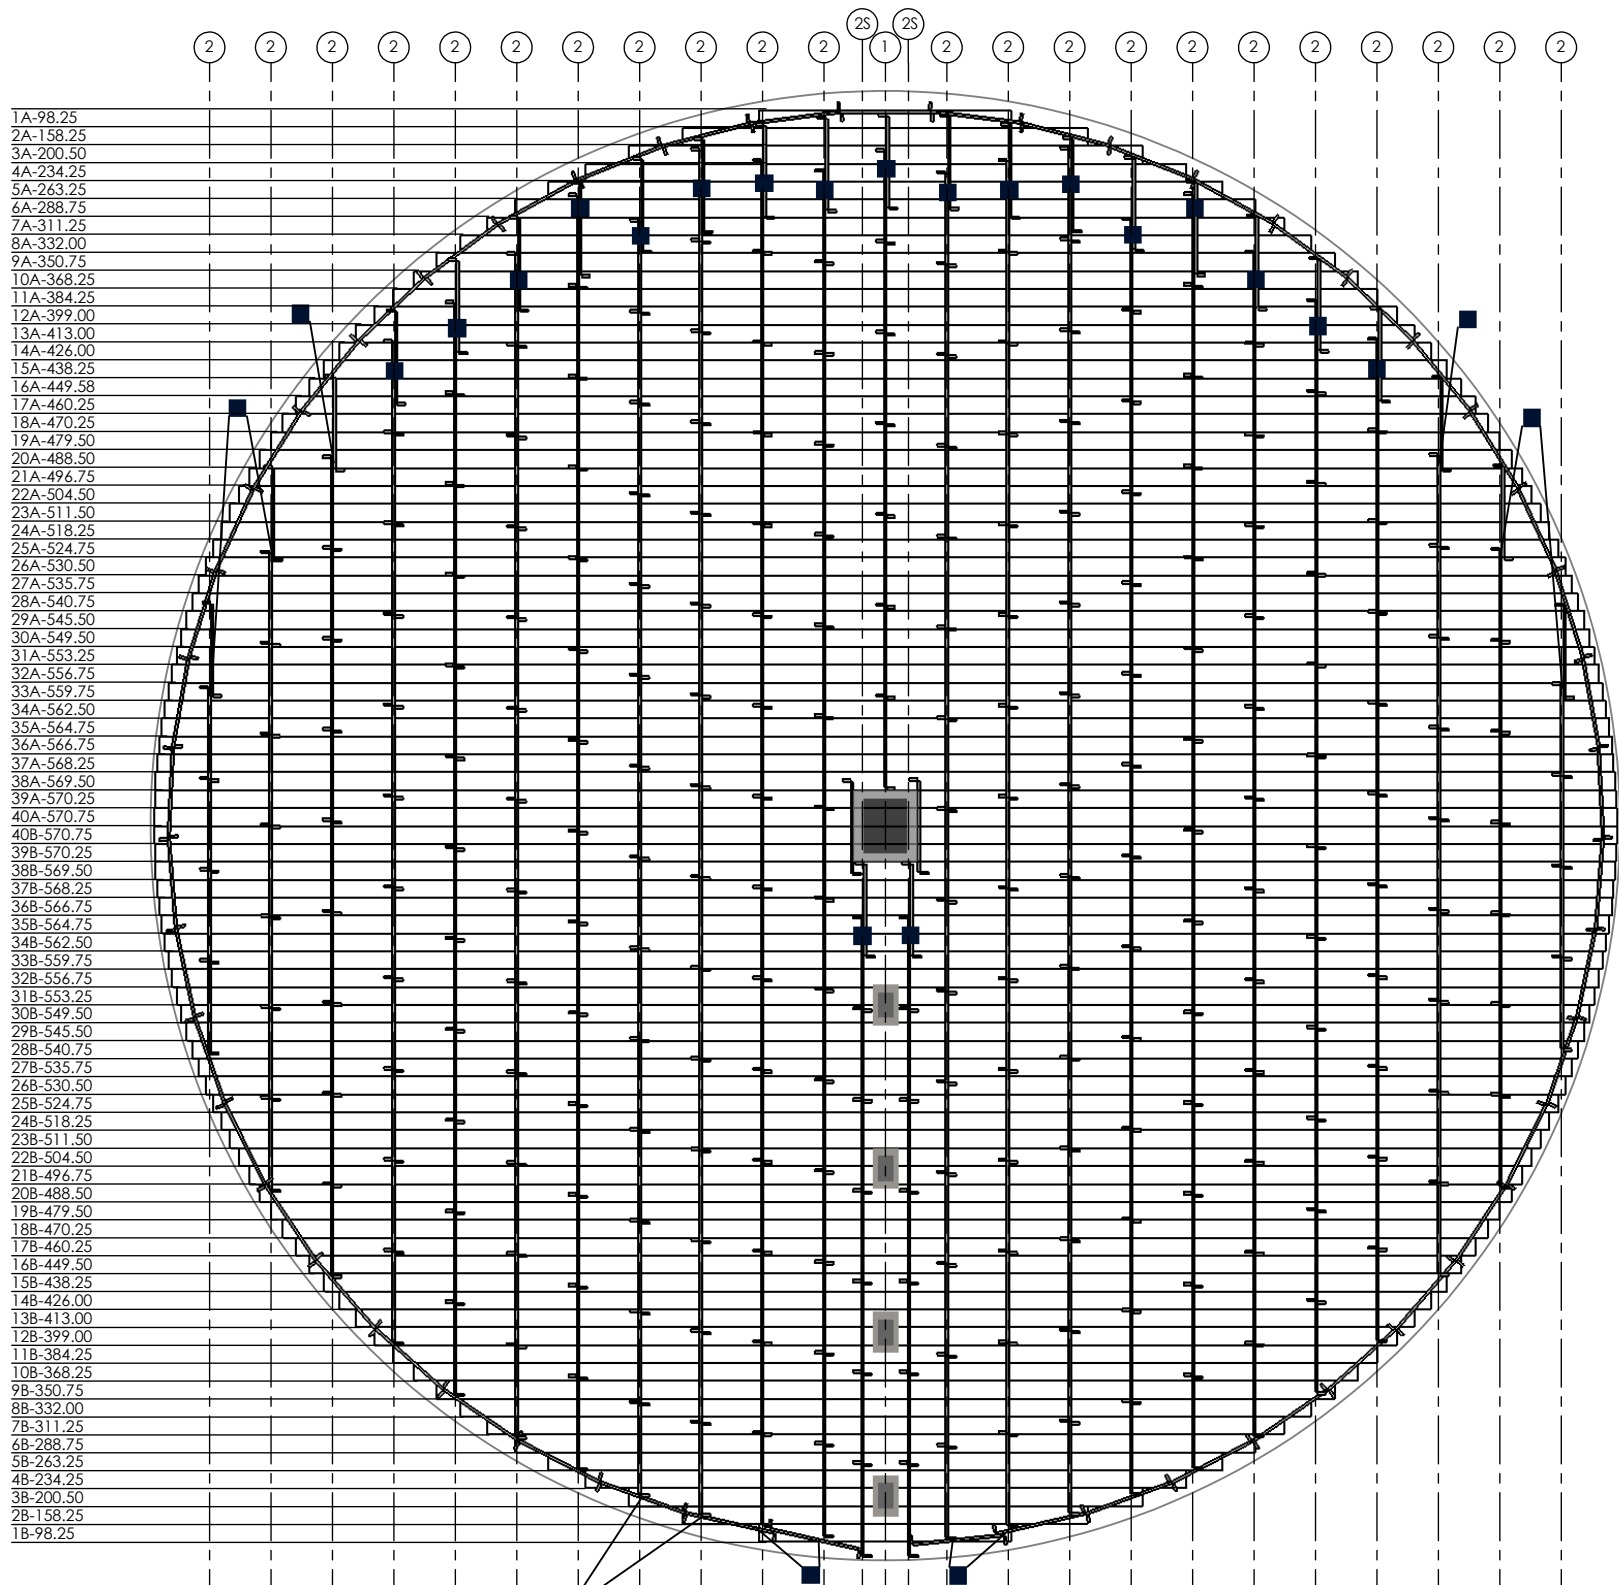

■ CLIPS PLACED AT EVERY INTERSECTION FROM ROW TO SUPPORT CIRCUMFERENCE

WARNING: DO NOT EXCEED 6" OF BOARD OVER HANG FROM SUPPORT

| ITEM | DESCRIPTION   |
|------|---|
| 1    | CENTER CHALKLINE  |
| 2    | NORMAL CHALKLINE SPACING 24"  |
| 2S   | INNER ROW CHALKLINE SPACING 9"  |
| ■    | 2 CLIPS (APPLIED AT THE TOP AND BOTTOM OF EVERY SYNTIRO INTERSECTION) |

| ITEMS/UNITS  | TOTALS    | WGT./LBS |
|--------------|-----------|----------|
| SYNTIRO'S    | 357       | 2,822    |
| CLIPS        | 155       |          |
| FLOOR LIN/FT | 2,985.71' | 5,972    |
| FLASHING     | 98        | 243      |
| OVERALL WGT. |           | 9,037    |