



4822 FULL FLOOR ILLUSTRATION (81' EAVE HEIGHT)

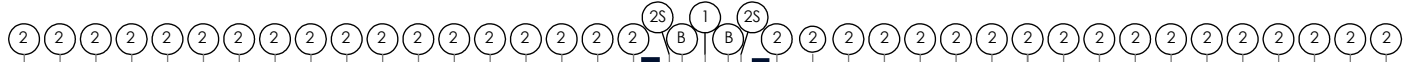

- 1A-98.25
- 2A-158.25
- 3A-200.50
- 4A-234.25
- 5A-263.25
- 6A-288.75
- 7A-311.25
- 8A-332.00
- 9A-350.75
- 10A-368.25
- 11A-384.25
- 12A-399.00
- 13A-413.00
- 14A-426.00
- 15A-438.25
- 16A-449.580
- 17A-460.25
- 18A-470.25
- 19A-479.50
- 20A-488.50
- 21A-496.75
- 22A-504.50
- 23A-511.50
- 24A-518.25
- 25A-524.75
- 26A-530.50
- 27A-535.75
- 28A-540.75
- 29A-545.50
- 30A-549.50
- 31A-553.25
- 32A-556.75
- 33A-559.75
- 34A-562.50
- 35A-564.75
- 36A-566.75
- 37A-568.25
- 38A-569.50
- 39A-570.25
- 40A-570.75
- 40B-570.75
- 39B-570.25
- 38B-569.50
- 37B-568.25
- 36B-566.75
- 35B-564.75
- 34B-562.50
- 33B-559.75
- 32B-556.75
- 31B-553.25
- 30B-549.50
- 29B-545.50
- 28B-540.75
- 27B-535.75
- 26B-530.50
- 25B-524.75
- 24B-518.25
- 23B-511.50
- 22B-504.50
- 21B-496.75
- 20B-488.50
- 19B-479.50
- 18B-470.25
- 17B-460.25
- 16B-449.50
- 15B-438.25
- 14B-426.00
- 13B-413.00
- 12B-399.00
- 11B-384.25
- 10B-368.25
- 9B-350.75
- 8B-332.00
- 7B-311.25
- 6B-288.75
- 5B-263.25
- 4B-234.25
- 3B-200.50
- 2B-158.25
- 1B-98.25

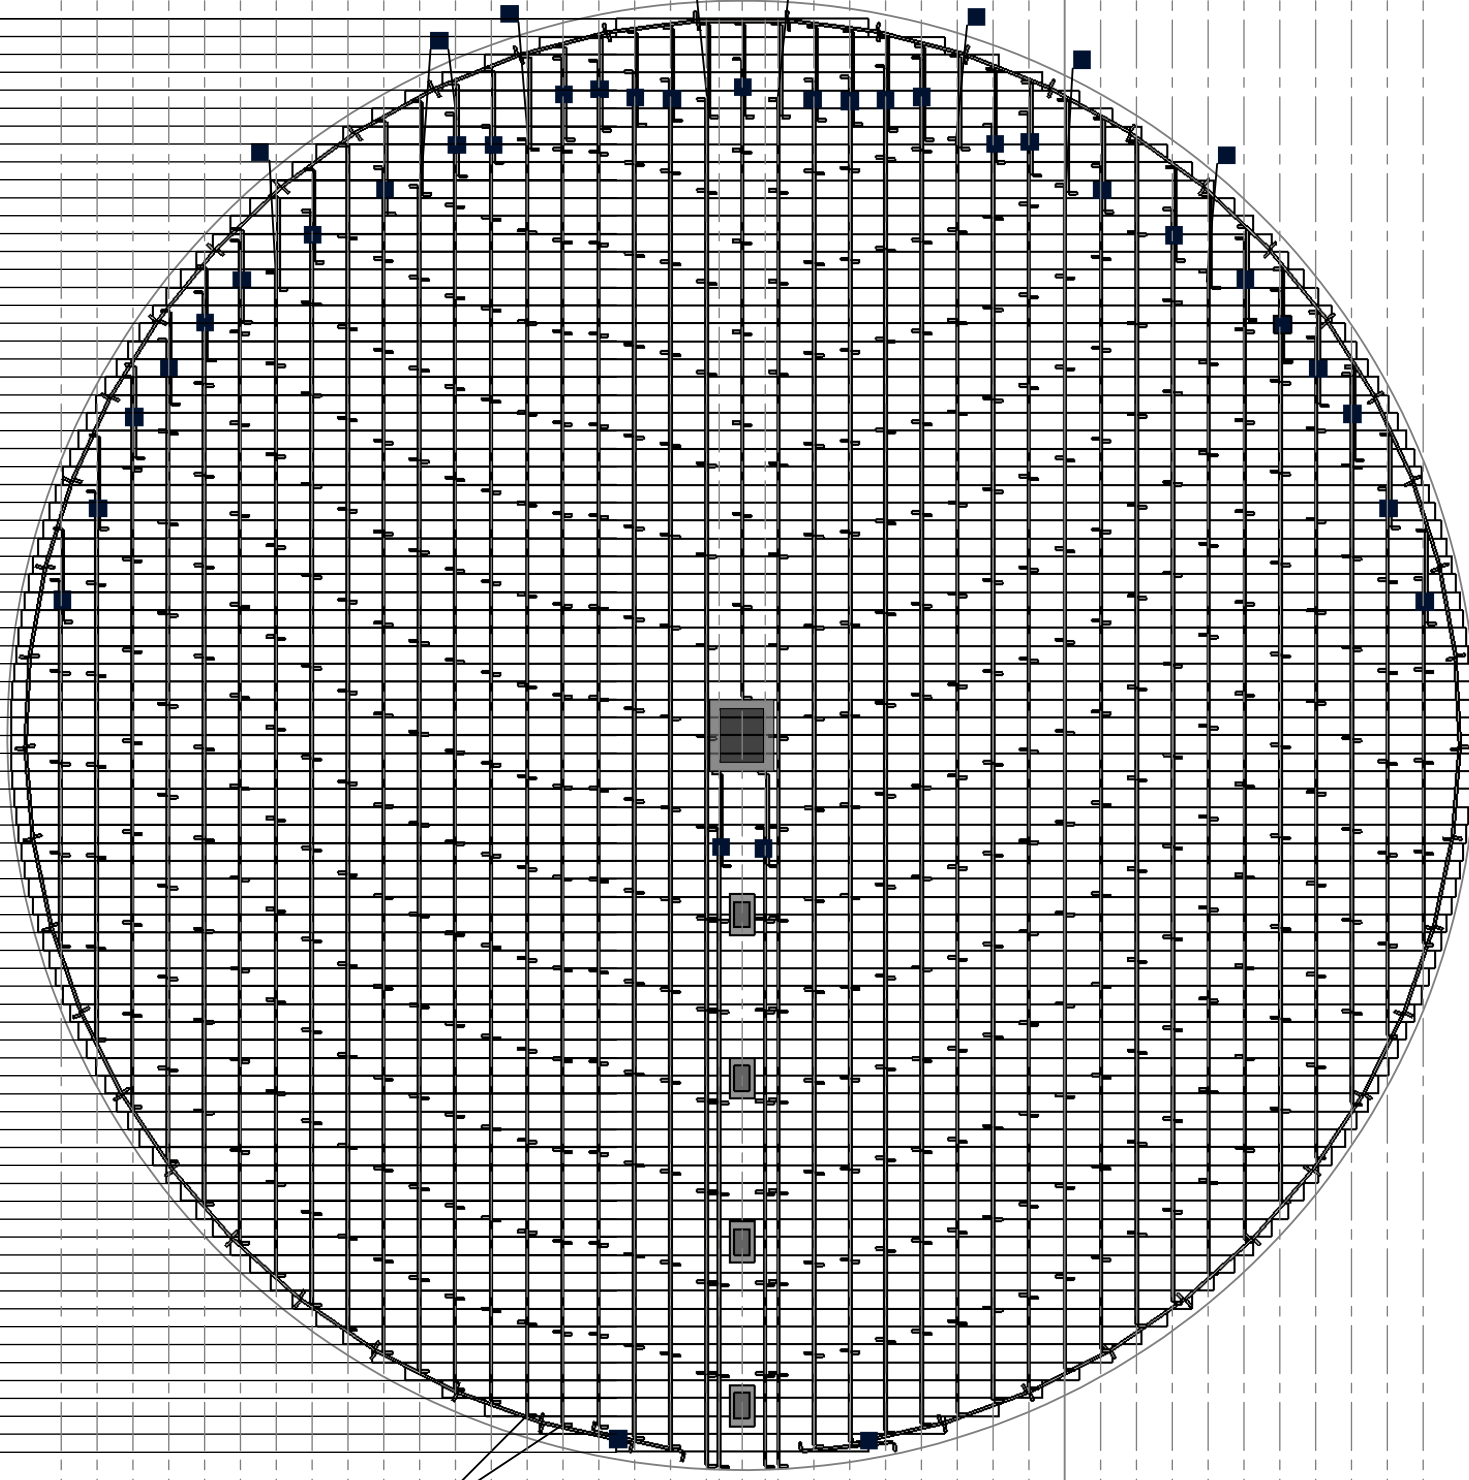

CLIPS PLACED AT EVERY INTERSECTION FROM ROW TO SUPPORT CIRCUMFERENCE

WARNING: DO NOT EXCEED 6" OF BOARD OVER HANG FROM SUPPORT

ITEM	DESCRIPTION
1	CENTER CHALKLINE
2	NORMAL CHALKLINE SPACING 14"
2S	INNER ROW CHALKLINE SPACING 9"
■	2 CLIPS (APPLIED AT THE TOP AND BOTTOM OF EVERY SYNTIRO INTERSECTION)

ITEMS/UNITS	TOTALS	WGT./LBS
SYNTIRO'S	565	4,503
CLIPS	240	
FLOOR LIN/FT	2,985.71'	5,972
FLASHING	98	243
OVERALL WGT.		10,718