


4825 FULL FLOOR ILLUSTRATION (92' EAVE HEIGHT)

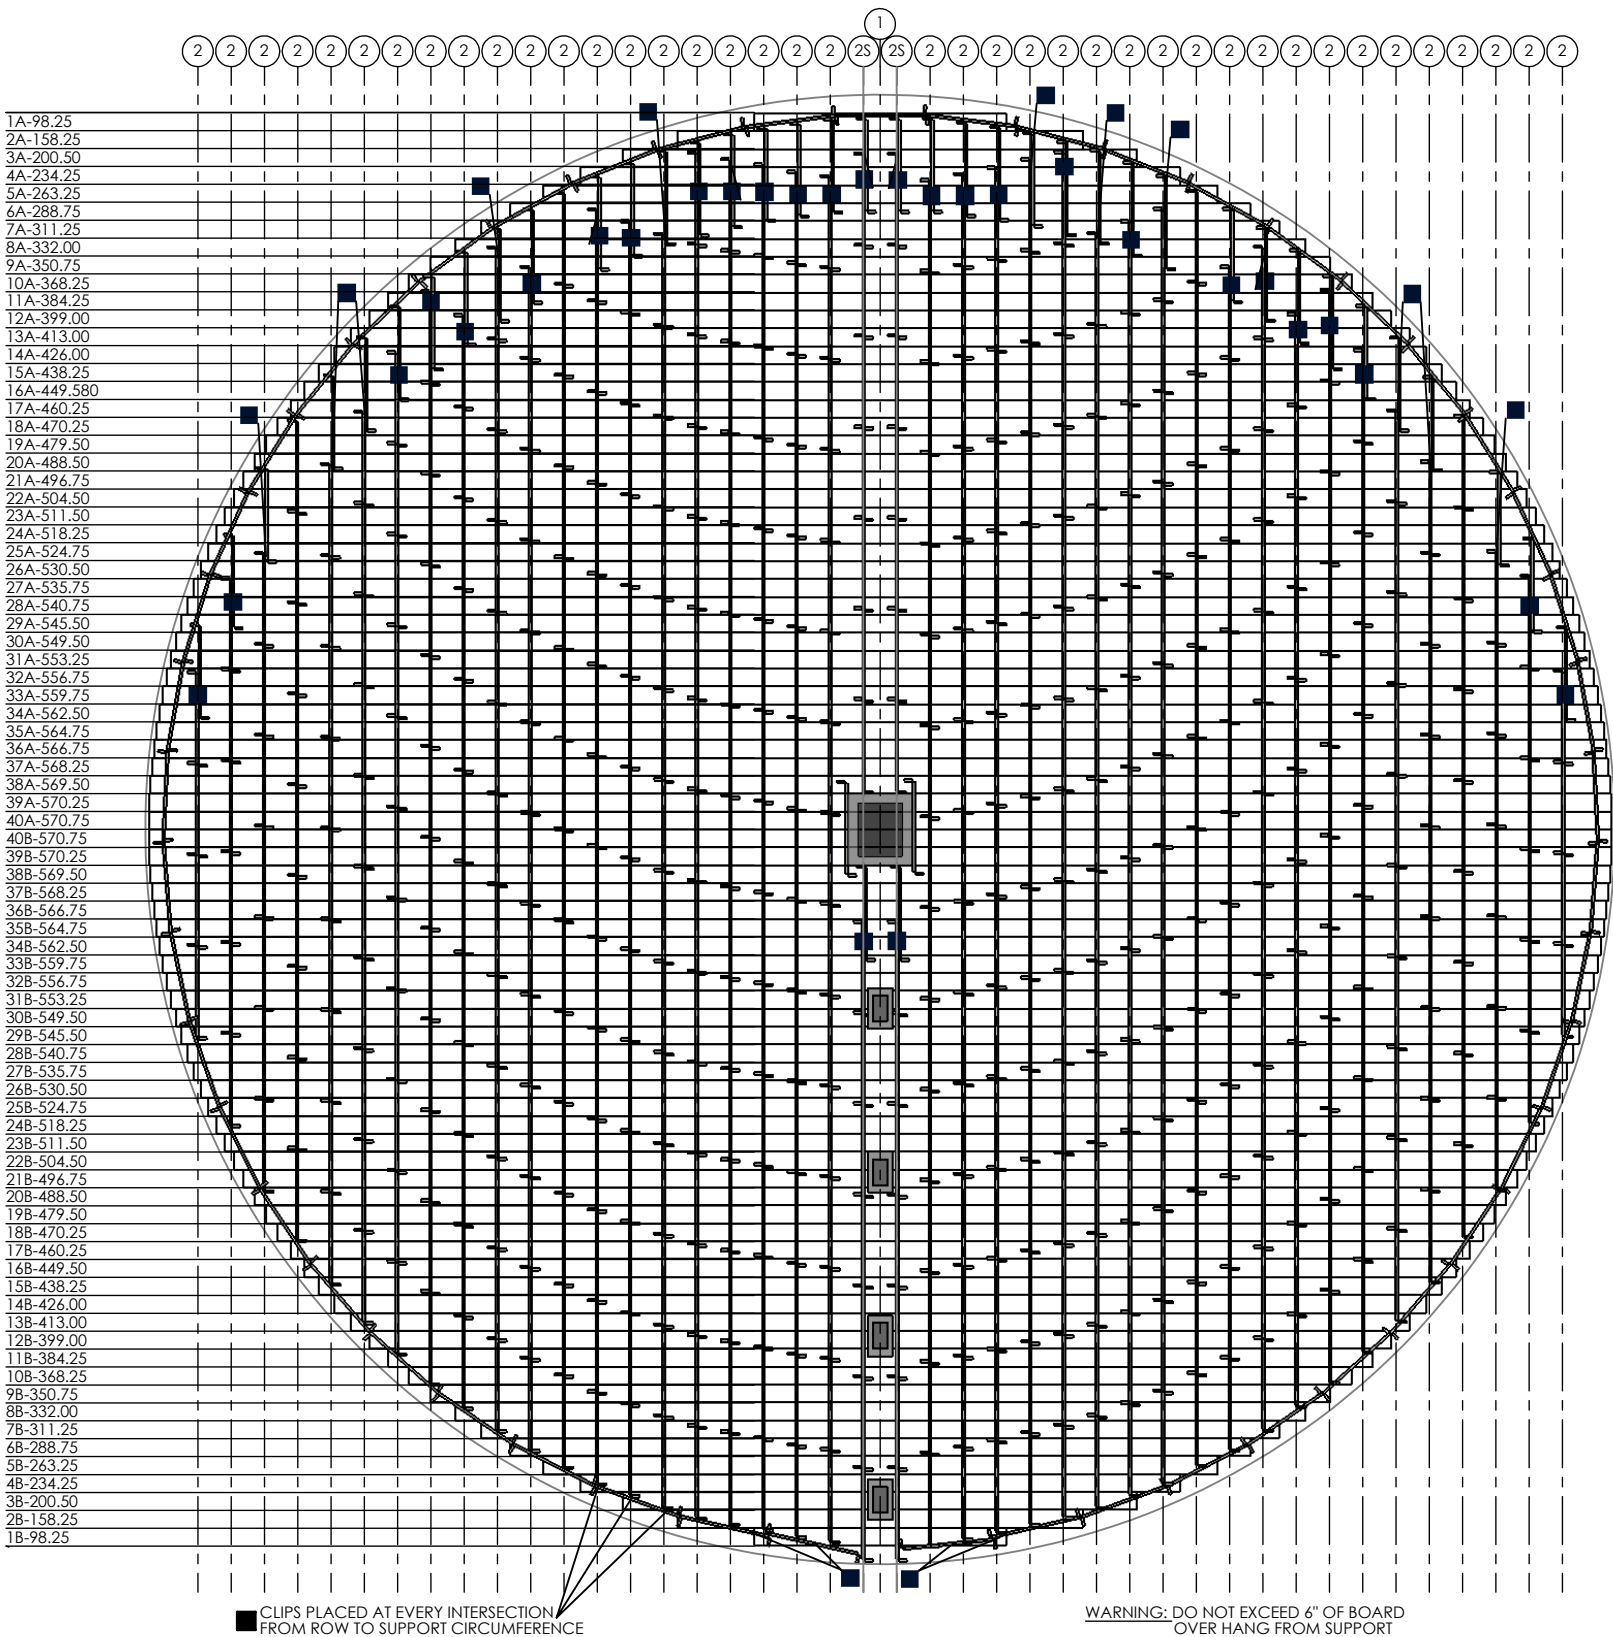

■ CLIPS PLACED AT EVERY INTERSECTION FROM ROW TO SUPPORT CIRCUMFERENCE

WARNING: DO NOT EXCEED 6" OF BOARD OVER HANG FROM SUPPORT

ITEM	DESCRIPTION
1	CENTER CHALKLINE
2	NORMAL CHALKLINE SPACING 13" SPACED FROM INNER ROW CHALKLINE SPACING
2S	INNER ROW CHALKLINE SPACING 6.5"
■	2 CLIPS (APPLIED AT THE TOP AND BOTTOM OF EVERY SYNTIRO INTERSECTION)

ITEMS/UNITS	TOTALS	WGT./LBS
SYNTIRO'S	595	4,732
CLIPS	260	
FLOOR LIN/FT	2,985.71'	5,972
FLASHING	98	243
OVERALL WGT.		10,947