


5418 FLOOR ILLUSTRATION (66' EAVE HEIGHT)

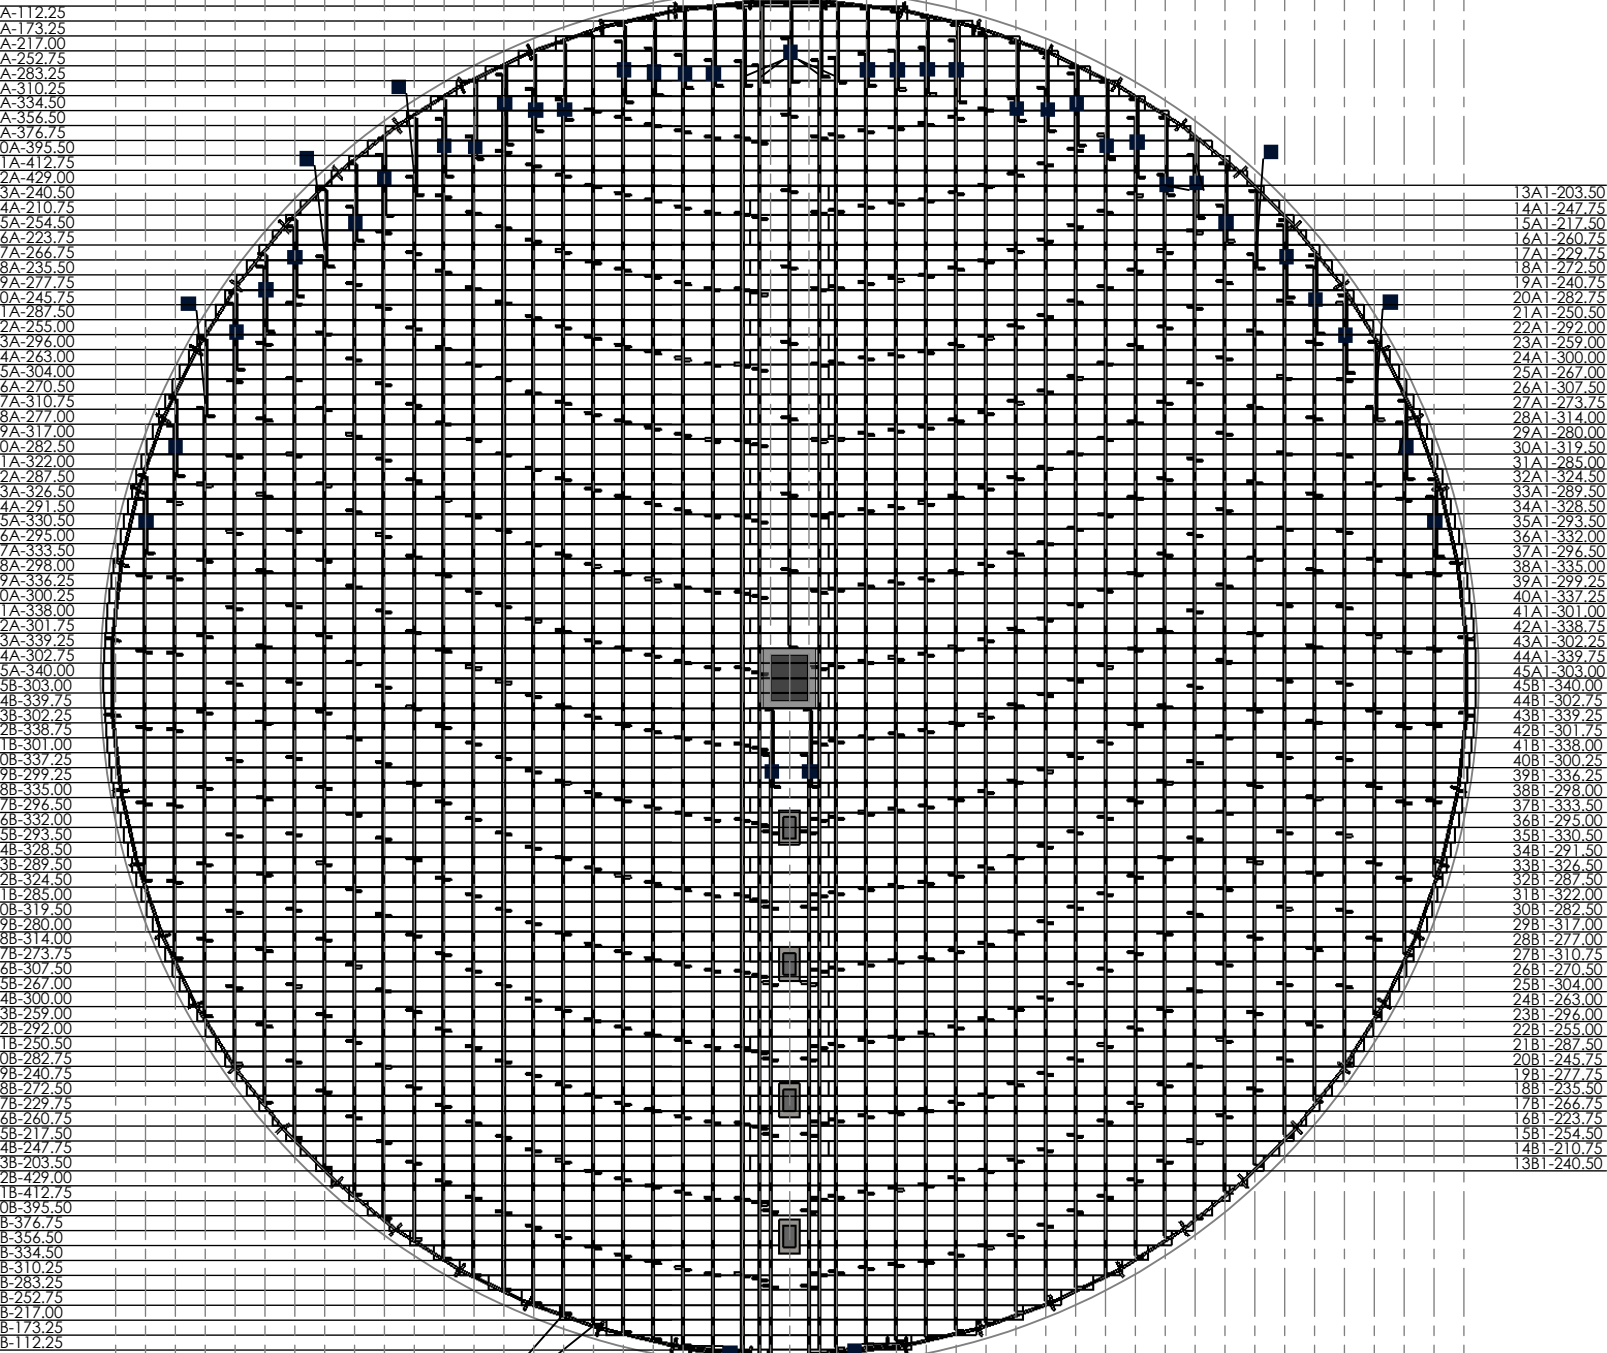

1A-112.25  
2A-173.25  
3A-217.00  
4A-252.75  
5A-283.25  
6A-310.25  
7A-334.50  
8A-356.50  
9A-376.75  
10A-395.50  
11A-412.75  
12A-429.00  
13A-240.50  
14A-210.75  
15A-254.50  
16A-223.75  
17A-266.75  
18A-235.50  
19A-277.75  
20A-245.75  
21A-287.50  
22A-255.00  
23A-296.00  
24A-263.00  
25A-304.00  
26A-270.50  
27A-310.75  
28A-277.00  
29A-317.00  
30A-282.50  
31A-322.00  
32A-287.50  
33A-326.50  
34A-291.50  
35A-330.50  
36A-295.00  
37A-333.50  
38A-298.00  
39A-336.25  
40A-300.25  
41A-338.00  
42A-301.75  
43A-339.25  
44A-302.75  
45A-340.00  
45B-303.00  
44B-339.75  
43B-302.25  
42B-338.75  
41B-301.00  
40B-337.25  
39B-299.25  
38B-335.00  
37B-294.50  
36B-332.00  
35B-293.50  
34B-328.50  
33B-289.50  
32B-324.50  
31B-285.00  
30B-319.50  
29B-280.00  
28B-314.00  
27B-273.75  
26B-307.50  
25B-267.00  
24B-300.00  
23B-259.00  
22B-292.00  
21B-250.50  
20B-282.75  
19B-240.75  
18B-272.50  
17B-229.75  
16B-260.75  
15B-217.50  
14B-247.75  
13B-203.50  
12B-429.00  
11B-412.75  
10B-395.50  
9B-376.75  
8B-356.50  
7B-334.50  
6B-310.25  
5B-283.25  
4B-252.75  
3B-217.00  
2B-173.25  
1B-112.25

13A-203.50  
14A-247.75  
15A-217.50  
16A-260.75  
17A-229.75  
18A-272.50  
19A-240.75  
20A-282.75  
21A-250.50  
22A-292.00  
23A-259.00  
24A-300.00  
25A-267.00  
26A-307.50  
27A-273.75  
28A-314.00  
29A-280.00  
30A-319.50  
31A-285.00  
32A-324.50  
33A-289.50  
34A-328.50  
35A-293.50  
36A-332.00  
37A-294.50  
38A-335.00  
39A-299.25  
40A-337.25  
41A-301.00  
42A-338.75  
43A-302.25  
44A-339.75  
45A-303.00  
45B-340.00  
44B-302.75  
43B-339.25  
42B-301.75  
41B-338.00  
40B-300.25  
39B-336.25  
38B-298.00  
37B-333.50  
36B-295.00  
35B-330.50  
34B-291.50  
33B-326.50  
32B-287.50  
31B-322.00  
30B-282.50  
29B-317.00  
28B-277.00  
27B-310.75  
26B-270.50  
25B-304.00  
24B-263.00  
23B-296.00  
22B-255.00  
21B-287.50  
20B-245.75  
19B-277.75  
18B-235.50  
17B-266.75  
16B-223.75  
15B-254.50  
14B-210.75  
13B-240.50

■ CLIPS PLACED AT EVERY INTERSECTION FROM ROW TO SUPPORT CIRCUMFERENCE

WARNING: DO NOT EXCEED 6" OF BOARD OVER HANG FROM SUPPORT

ITEM	DESCRIPTION
1	CENTER CHALKLINE
2	NORMAL CHALKLINE SPACING 14"
A	SPECIAL CHALKLINE SPACING (9" FROM CENTER)
B	SPECIAL CHALKLINE SPACING (14" FROM CENTER)
C	SPECIAL CHALKLINE SPACING (22" FROM CENTER)
■	2 CLIPS APPLIED AT THE TOP AND BOTTOM OF EVERY SUPPORT INTERSECTION

ITEMS/UNITS	TOTALS	WGT./LBS
SYNTIRO'S	698	5,550
EXTRA SPLICE ROW OF SUPPORTS	36	276
TOTAL SUPPORTS	734	5,826
CLIPS	290	

ITEMS/UNITS	TOTALS	WGT./LBS
FLOOR LIN/FT	3789.63'	7,580
FLASHING	109	270
SPLICES	132	106
OVERALL SHIP WGT. W/SUPPORTS		13,782